



Appendix E: Utilities Exhibits




This page is intentionally blank.


TRACK LEGEND:

-  EXISTING UP TRACK TO REMAIN
-  EXISTING BNSF TRACK TO REMAIN
-  PROPOSED TRACK
-  PROPOSED TURNOUT
-  PROPOSED RETAINING WALL
-  TRACK REMOVAL
-  TRACK SHIFT
-  TRACK RAISE

UTILITY LEGEND:

 -  COMMUNICAIONS OVERHEAD - (AT&T)
-  COMMUNICATIONS UNDERGROUND - (AT&T)
-  ELECTRICAL OVERHEAD - (PG&E)
-  ELECTRICAL UNDERGROUD - (PG&E)
-  NATURAL GAS - (PG&E)
-  GASOLINE LINE - (KINDER MORGAN)
-  IRRIGATION LINE - (CITY OF STOCKTON)
-  OPEN CHANNEL FLOWLINE - (CITY OF STOCKTON)
-  SEWER LINE - (CITY OF STOCKTON)
-  STORM DRAIN - (CITY OF STOCKTON)
-  WATERLINE - (CALWATER)
-  JOINT UTILITY OVERHEAD
-  FIBER OPTIC LINE UNDERGROUND - (LEVEL 3)
-  FIBER OPTIC LINE UNDERGROUND - (CENTURY LINK)
-  FIBER OPTIC LINE UNDERGROUND - (SPRINT)
-  FIBER OPTIC LINE UNDERGROUND - (VERIZON)
-  NO UTILITY CONFLICT
-  UTILITY WORK DONE BY CONTRACTOR
-  UTILITY WORK DONE BY OTHERS

KEY MAP 1

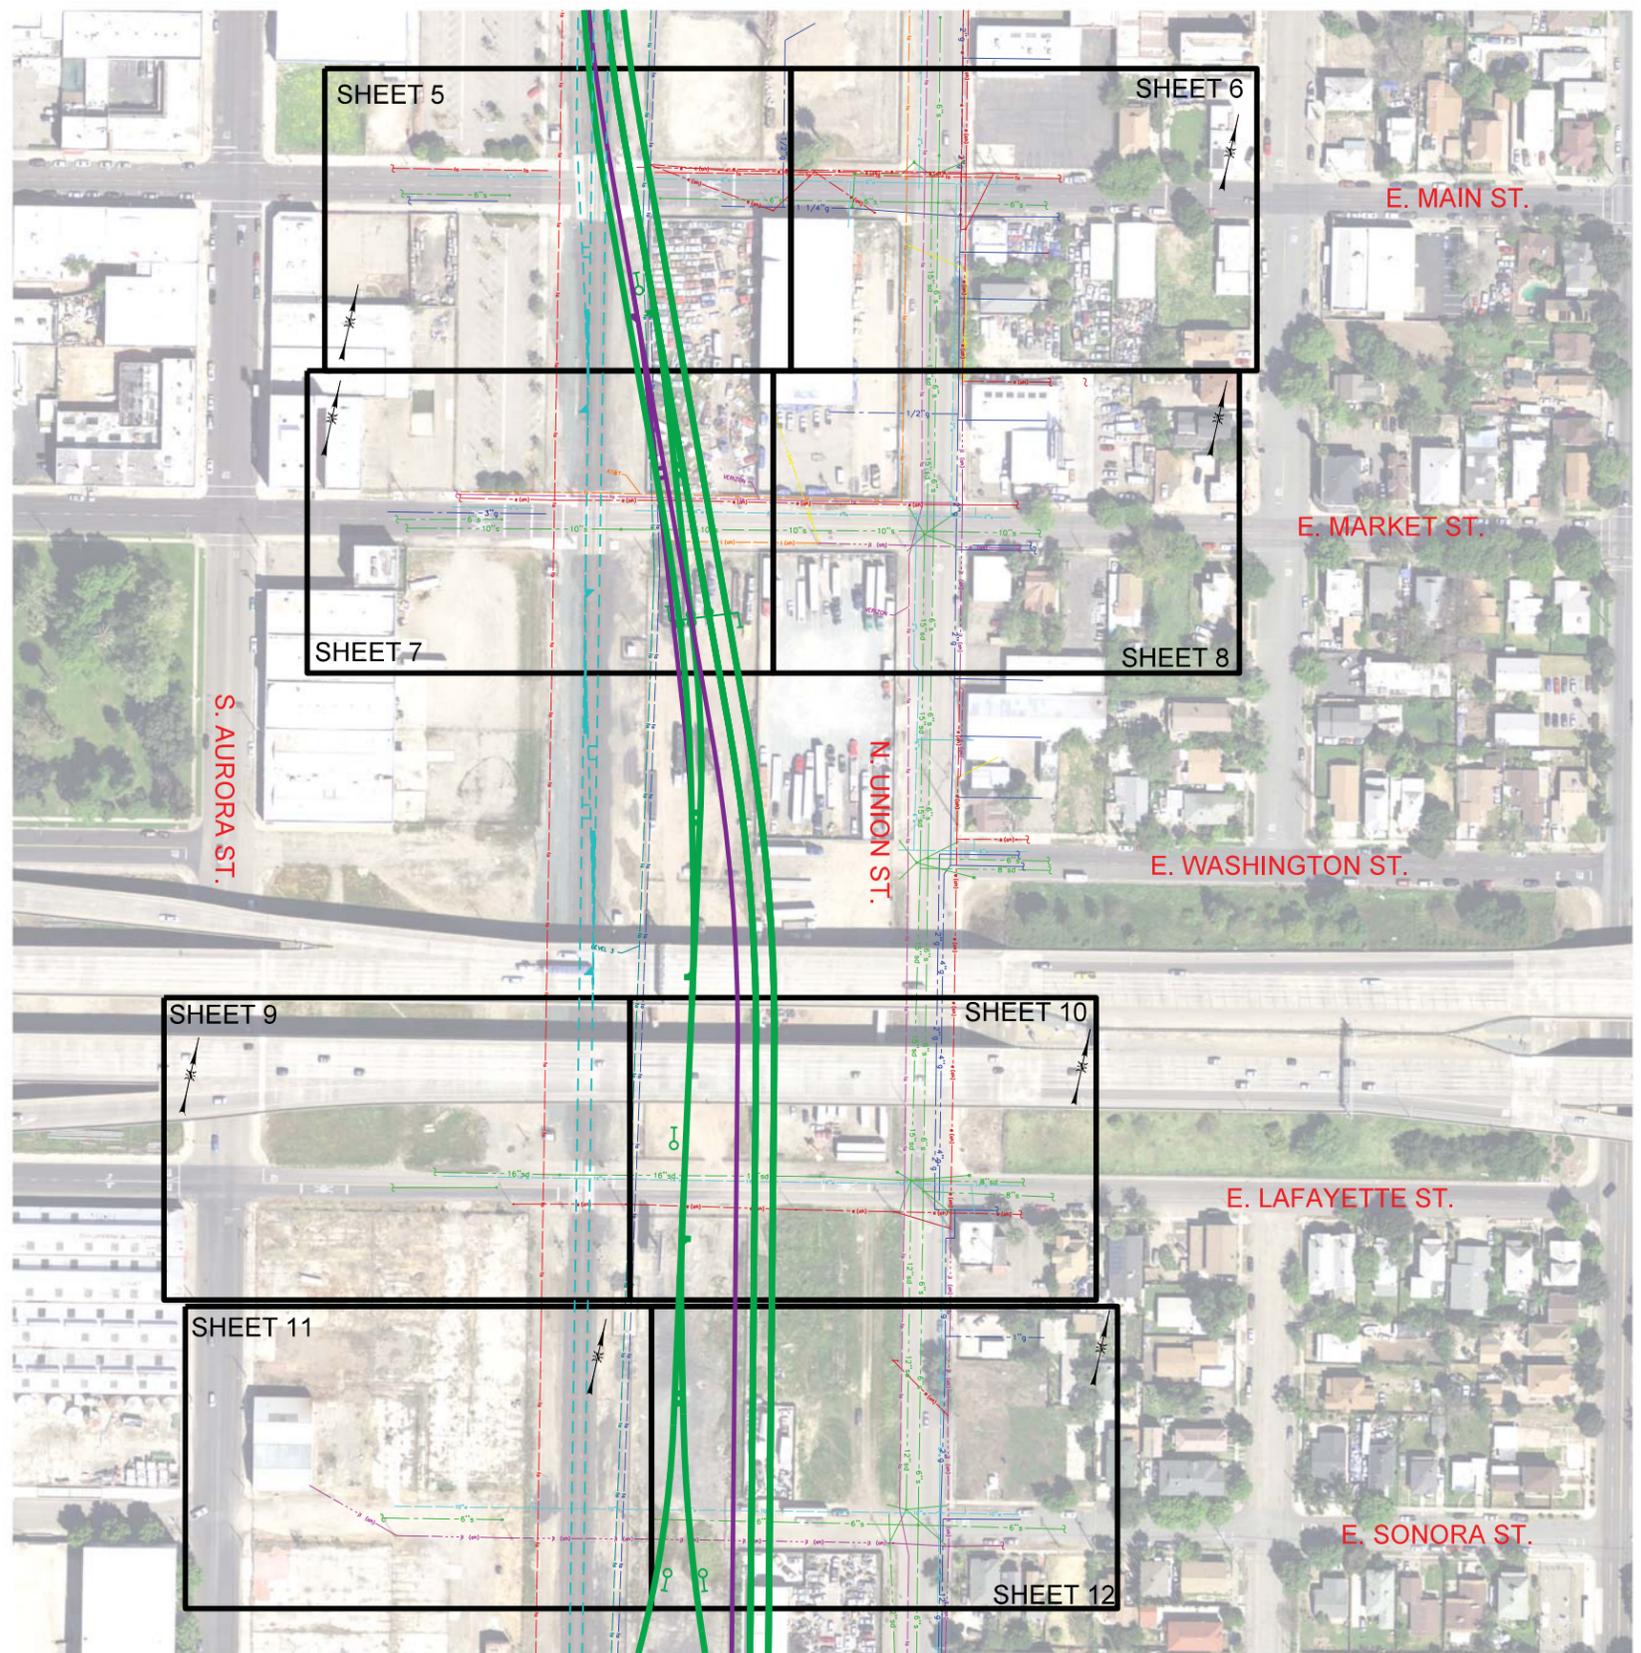

Color table: \\waf-filsv1\EGCADStandards\UPRR\TRT\Tables\Color\UPRR.tbl
 \\waf-filsv1\EGCADStandards\UPRR\TRH\DR\PL\OTDR\V\8\HDR-UPRR_V8\pentable.tbl
 pw://HDR_US_Wes_01/5527/10217993/
 Default
 2/20/2021 12:57:56 PM

Revision No.	Description	Date	By	Aprvd. By

CALL BEFORE YOU DIG
 UNDERGROUND SERVICE ALERT
 1-800-227-2600

- CONCEPTUAL -
 FOR REVIEW/DISCUSSION

NOT FOR CONSTRUCTION



DEPARTMENT OF PUBLIC WORKS
 CITY OF STOCKTON, CALIFORNIA

SCALE	AS NOTED	SHEET NO.
DESIGNED BY		OF X SHEETS
DRAWN BY		
CHECKED BY		
RECORD DWGS.		

E-3



PROJECT NO.

pw://HDR_US_Wes_01/5527/10217993/


TRACK LEGEND:

-  EXISTING UP TRACK TO REMAIN
-  EXISTING BNSF TRACK TO REMAIN
-  PROPOSED TRACK
-  PROPOSED TURNOUT
-  PROPOSED RETAINING WALL
-  TRACK REMOVAL
-  TRACK SHIFT
-  TRACK RAISE

UTILITY LEGEND:

  -  COMMUNICATIONS OVERHEAD - (AT&T)
-  COMMUNICATIONS UNDERGROUND - (AT&T)
-  ELECTRICAL OVERHEAD - (PG&E)
-  ELECTRICAL UNDERGROUD - (PG&E)
-  NATURAL GAS - (PG&E)
-  GASOLINE LINE - (KINDER MORGAN)
-  IRRIGATION LINE - (CITY OF STOCKTON)
-  OPEN CHANNEL FLOWLINE - (CITY OF STOCKTON)
-  SEWER LINE - (CITY OF STOCKTON)
-  STORM DRAIN - (CITY OF STOCKTON)
-  WATERLINE - (CALWATER)
-  JOINT UTILITY OVERHEAD
-  FIBER OPTIC LINE UNDERGROUND - (LEVEL 3)
-  FIBER OPTIC LINE UNDERGROUND - (CENTURY LINK)
-  FIBER OPTIC LINE UNDERGROUND - (SPRINT)
-  FIBER OPTIC LINE UNDERGROUND - (VERIZON)
-  NO UTILITY CONFLICT
-  UTILITY WORK DONE BY CONTRACTOR
-  UTILITY WORK DONE BY OTHERS

KEY MAP 2

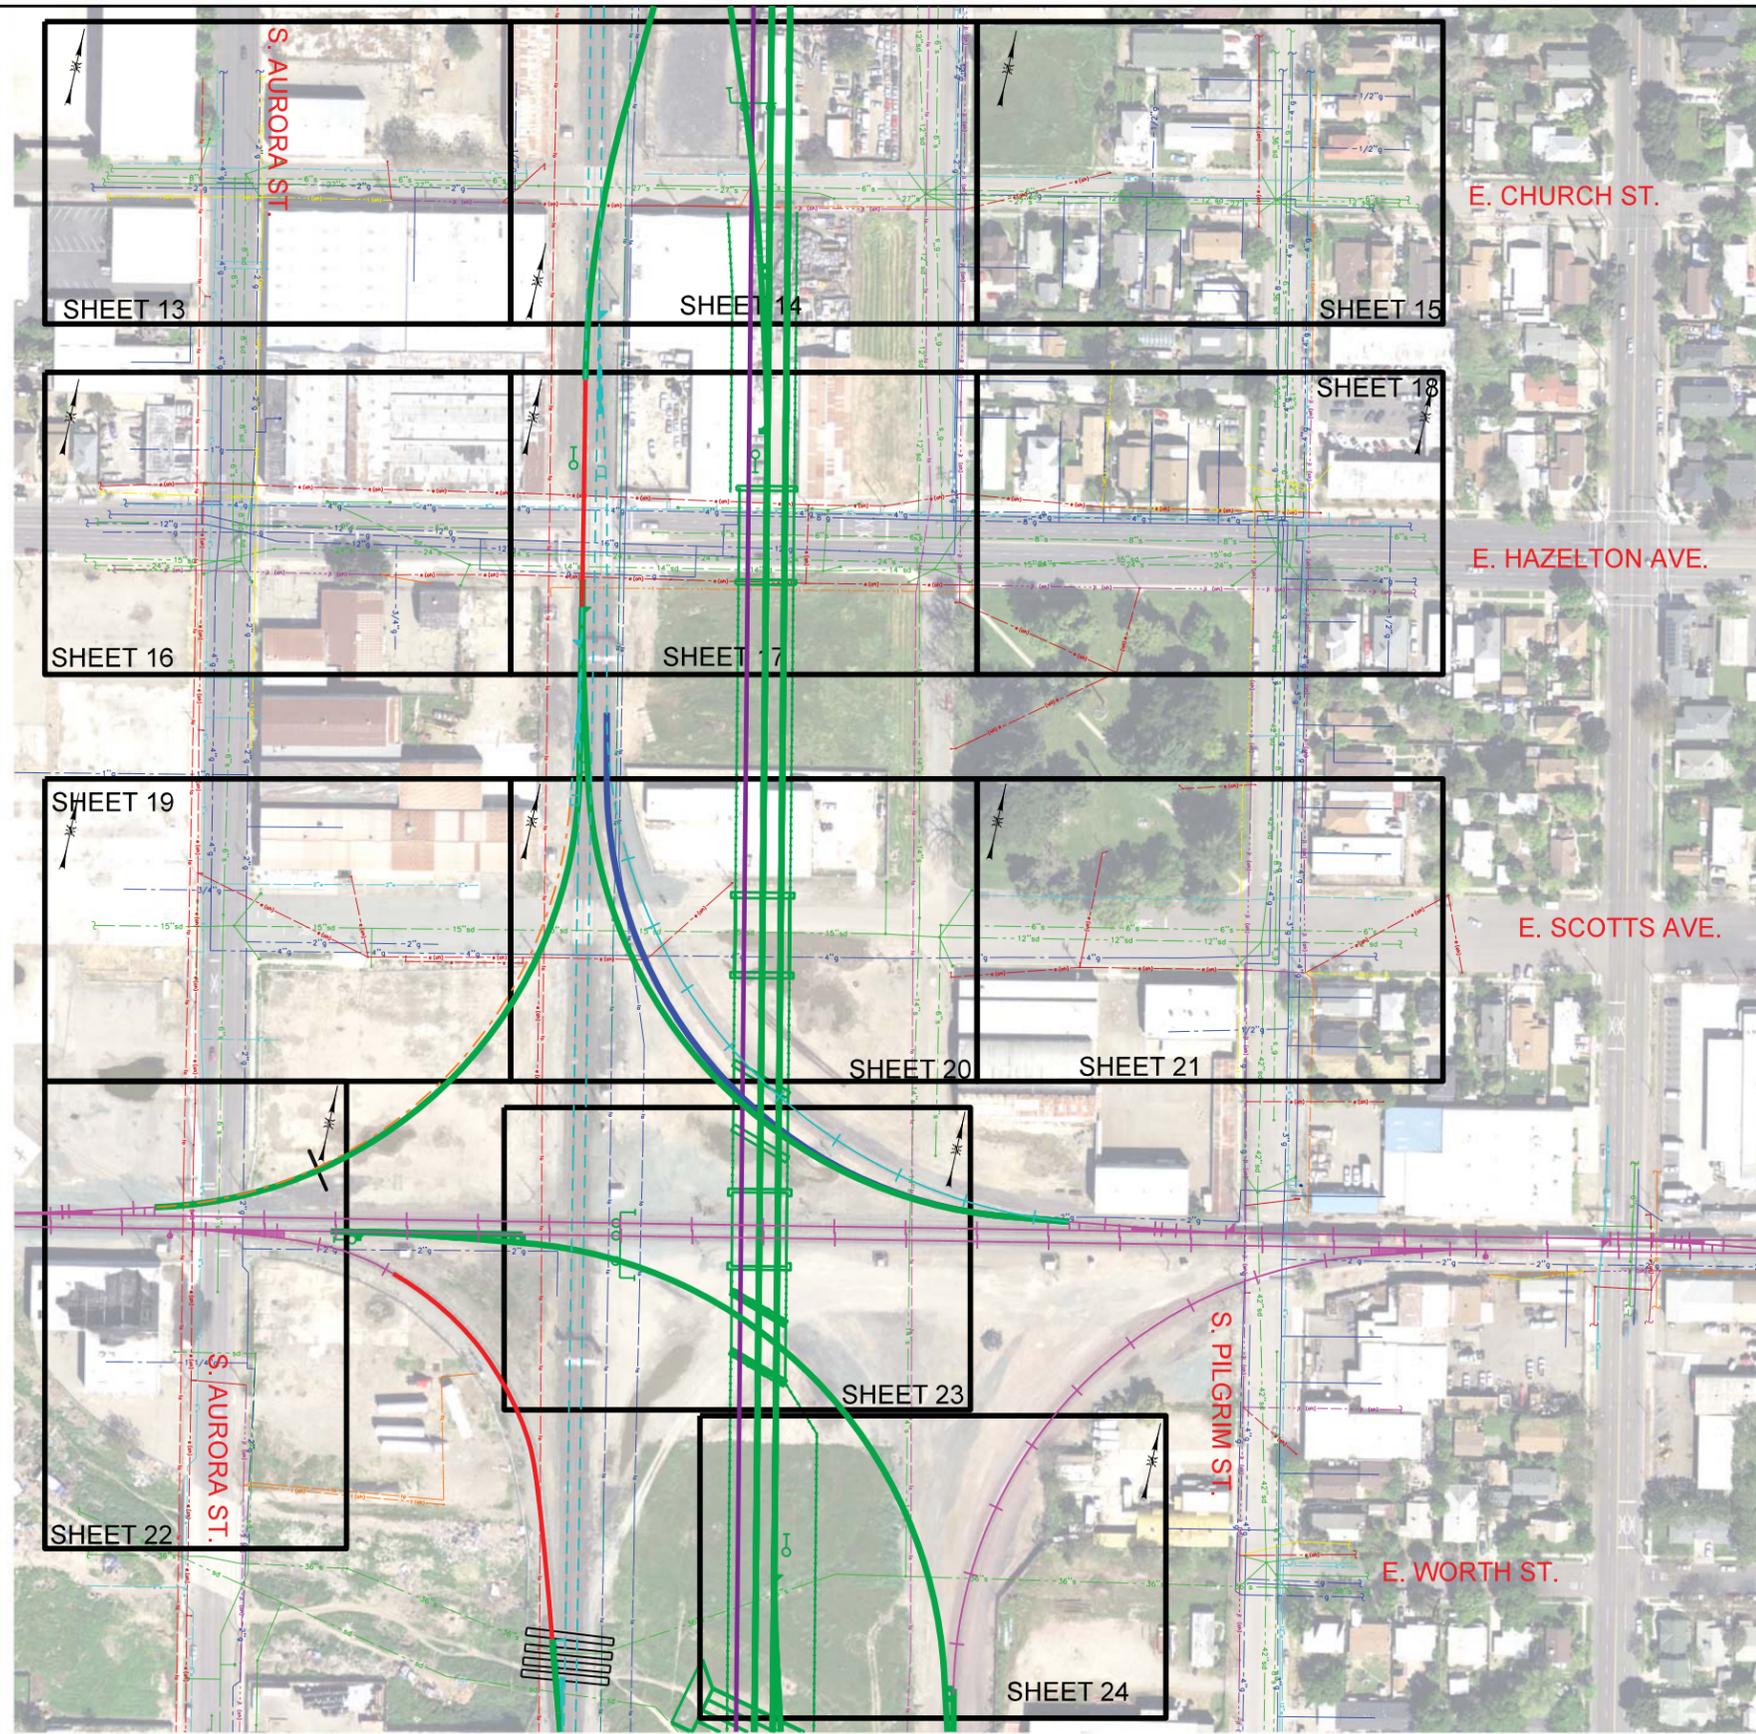

Color table: \\waf-filsv1\EGCADStandards\UPRR\TRT\Tables\Color\UPRR.tbl
 \\waf-filsv1\EGCADStandards\UPRR\TRH\DR\PILOT\DRV\8\HDR-UPRR_V81_pentable.tbl
 pw://HDR_US_Wes_01/5527/10217993/
 Default
 2/20/2021 1:33:31 PM

Revision No.	Description	Date	By	Apprvd. By

CALL BEFORE YOU DIG
 UNDERGROUND SERVICE ALERT
 1-800-227-2600

- CONCEPTUAL -
 FOR REVIEW/DISCUSSION

NOT FOR CONSTRUCTION




DEPARTMENT OF PUBLIC WORKS CITY OF STOCKTON, CALIFORNIA		SHEET NO.
SCALE	AS NOTED	E-4
DESIGNED BY		
DRAWN BY		
CHECKED BY		
RECORD DWGS.		PROJECT NO.

TRACK LEGEND:


-  EXISTING UP TRACK TO REMAIN
-  EXISTING BNSF TRACK TO REMAIN
-  PROPOSED TRACK
-  PROPOSED TURNOUT
-  PROPOSED RETAINING WALL
-  TRACK REMOVAL
-  TRACK SHIFT
-  TRACK RAISE

UTILITY LEGEND:

 -  COMMUNICATIONS OVERHEAD - (AT&T)
-  COMMUNICATIONS UNDERGROUND - (AT&T)
-  ELECTRICAL OVERHEAD - (PG&E)
-  ELECTRICAL UNDERGROUND - (PG&E)
-  NATURAL GAS - (PG&E)
-  GASOLINE LINE - (KINDER MORGAN)
-  IRRIGATION LINE - (CITY OF STOCKTON)
-  OPEN CHANNEL FLOWLINE - (CITY OF STOCKTON)
-  SEWER LINE - (CITY OF STOCKTON)
-  STORM DRAIN - (CITY OF STOCKTON)
-  WATERLINE - (CALWATER)
-  JOINT UTILITY OVERHEAD
-  FIBER OPTIC LINE UNDERGROUND - (LEVEL 3)
-  FIBER OPTIC LINE UNDERGROUND - (CENTURY LINK)
-  FIBER OPTIC LINE UNDERGROUND - (SPRINT)
-  FIBER OPTIC LINE UNDERGROUND - (VERIZON)

-  NO UTILITY CONFLICT
-  UTILITY WORK DONE BY CONTRACTOR
-  UTILITY WORK DONE BY OTHERS

KEY MAP 3

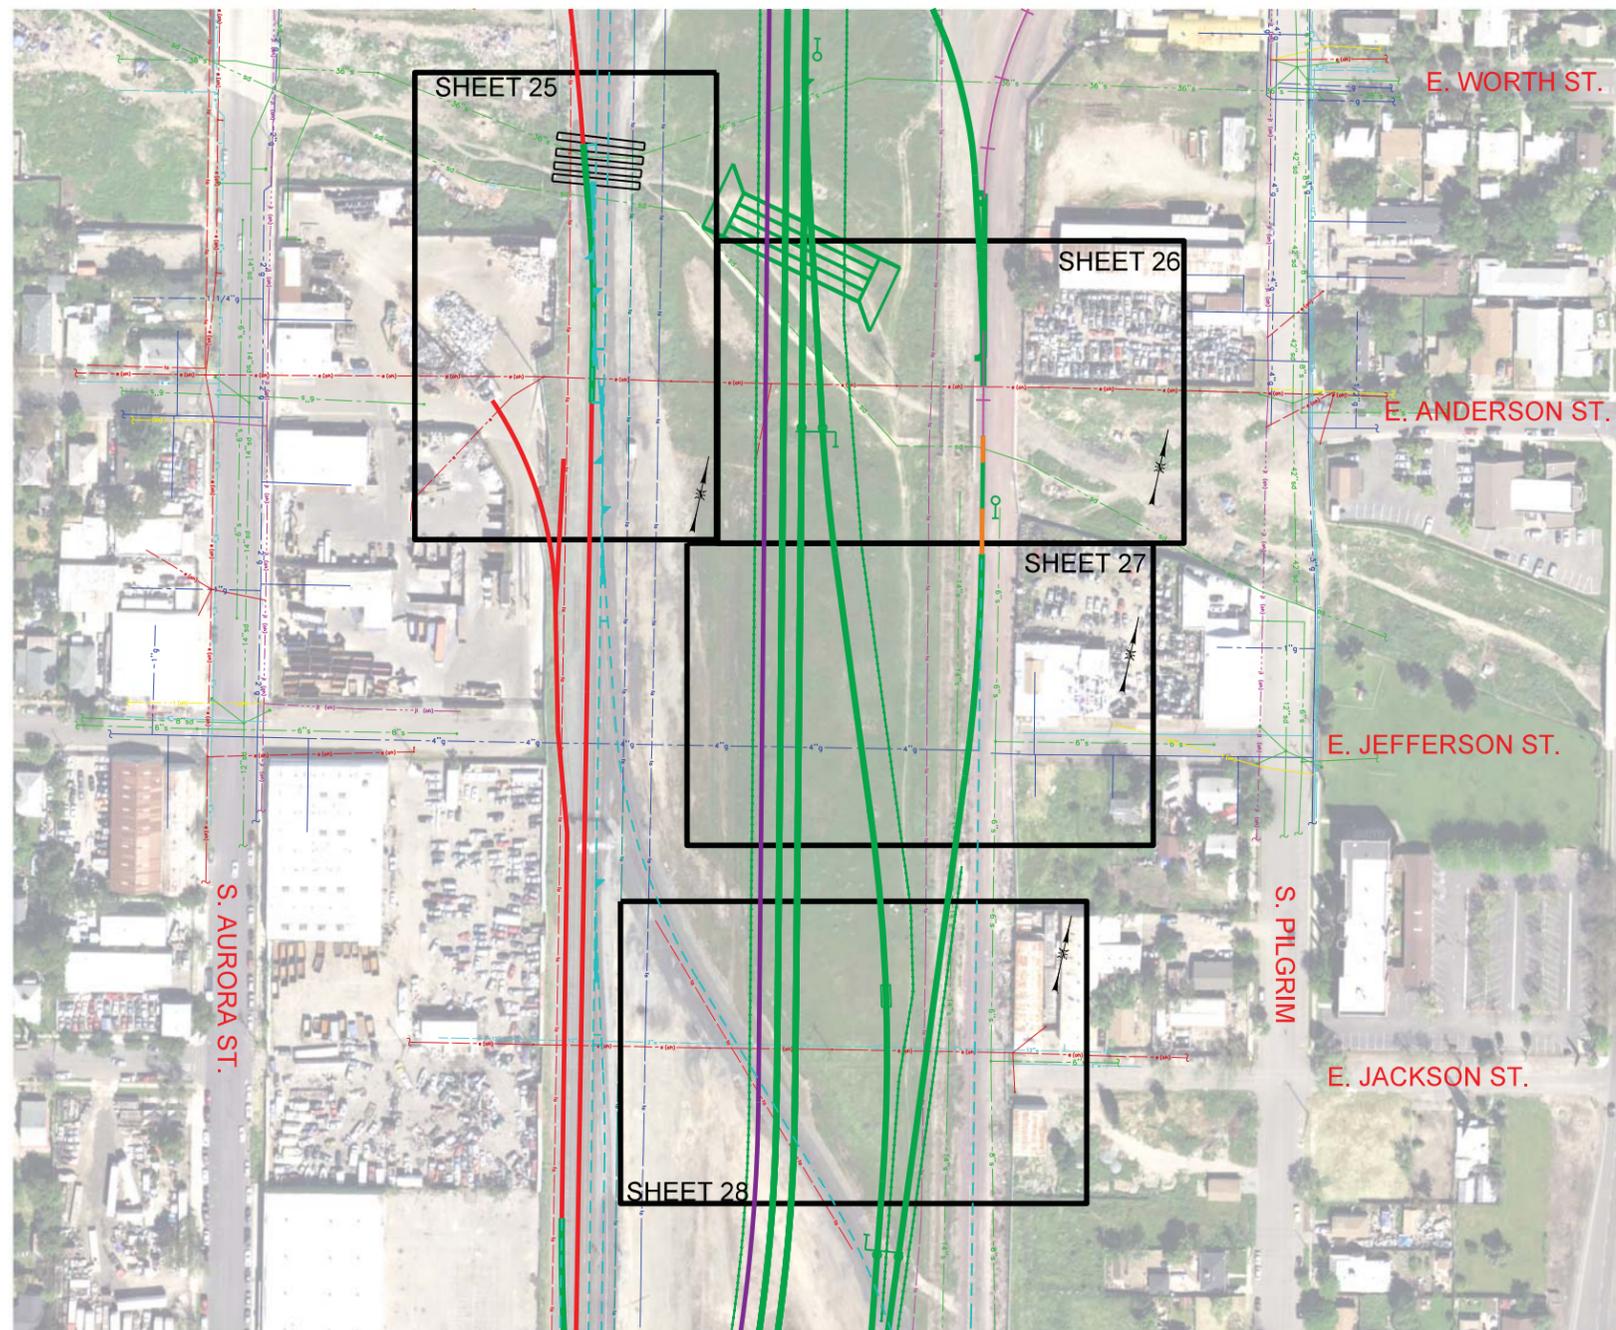

Color table: \\waf-filsv1\IECCADStandards\UPRR\TRITables\Color\UPRR.tbl
 \\waf-filsv1\IECCADStandards\UPRR\TRH\DR\PL\OTDR\AV\8\HDR-UPRR_V81_penible.tbl
 pw://HDR_US_West_01/5527/10217993/
 Default
 2/20/2021 1:42:04 PM

Revision No.	Description	Date	By	Appr'd. By

CALL BEFORE YOU DIG
 UNDERGROUND SERVICE ALERT
 1-800-227-2600

- CONCEPTUAL -
 FOR REVIEW/DISCUSSION

NOT FOR CONSTRUCTION



DEPARTMENT OF PUBLIC WORKS
 CITY OF STOCKTON, CALIFORNIA


SCALE	AS NOTED	SHEET NO.
DESIGNED BY		OF X SHEETS
DRAWN BY		
CHECKED BY		
RECORD DWGS.		

E-5


TRACK LEGEND:

-  EXISTING UP TRACK TO REMAIN
-  EXISTING BNSF TRACK TO REMAIN
-  PROPOSED TRACK
-  PROPOSED TURNOUT
-  PROPOSED RETAINING WALL
-  TRACK REMOVAL
-  TRACK SHIFT
-  TRACK RAISE

UTILITY LEGEND:

 -  COMMUNICATIONS OVERHEAD - (AT&T)
-  COMMUNICATIONS UNDERGROUND - (AT&T)
-  ELECTRICAL OVERHEAD - (PG&E)
-  ELECTRICAL UNDERGROUND - (PG&E)
-  NATURAL GAS - (PG&E)
-  GASOLINE LINE - (KINDER MORGAN)
-  IRRIGATION LINE - (CITY OF STOCKTON)
-  OPEN CHANNEL FLOWLINE - (CITY OF STOCKTON)
-  SEWER LINE - (CITY OF STOCKTON)
-  STORM DRAIN - (CITY OF STOCKTON)
-  WATERLINE - (CALWATER)
-  JOINT UTILITY OVERHEAD
-  FIBER OPTIC LINE UNDERGROUND - (LEVEL 3)
-  FIBER OPTIC LINE UNDERGROUND - (CENTURY LINK)
-  FIBER OPTIC LINE UNDERGROUND - (SPRINT)
-  FIBER OPTIC LINE UNDERGROUND - (VERIZON)
-  NO UTILITY CONFLICT
-  UTILITY WORK DONE BY CONTRACTOR
-  UTILITY WORK DONE BY OTHERS

KEY MAP 4

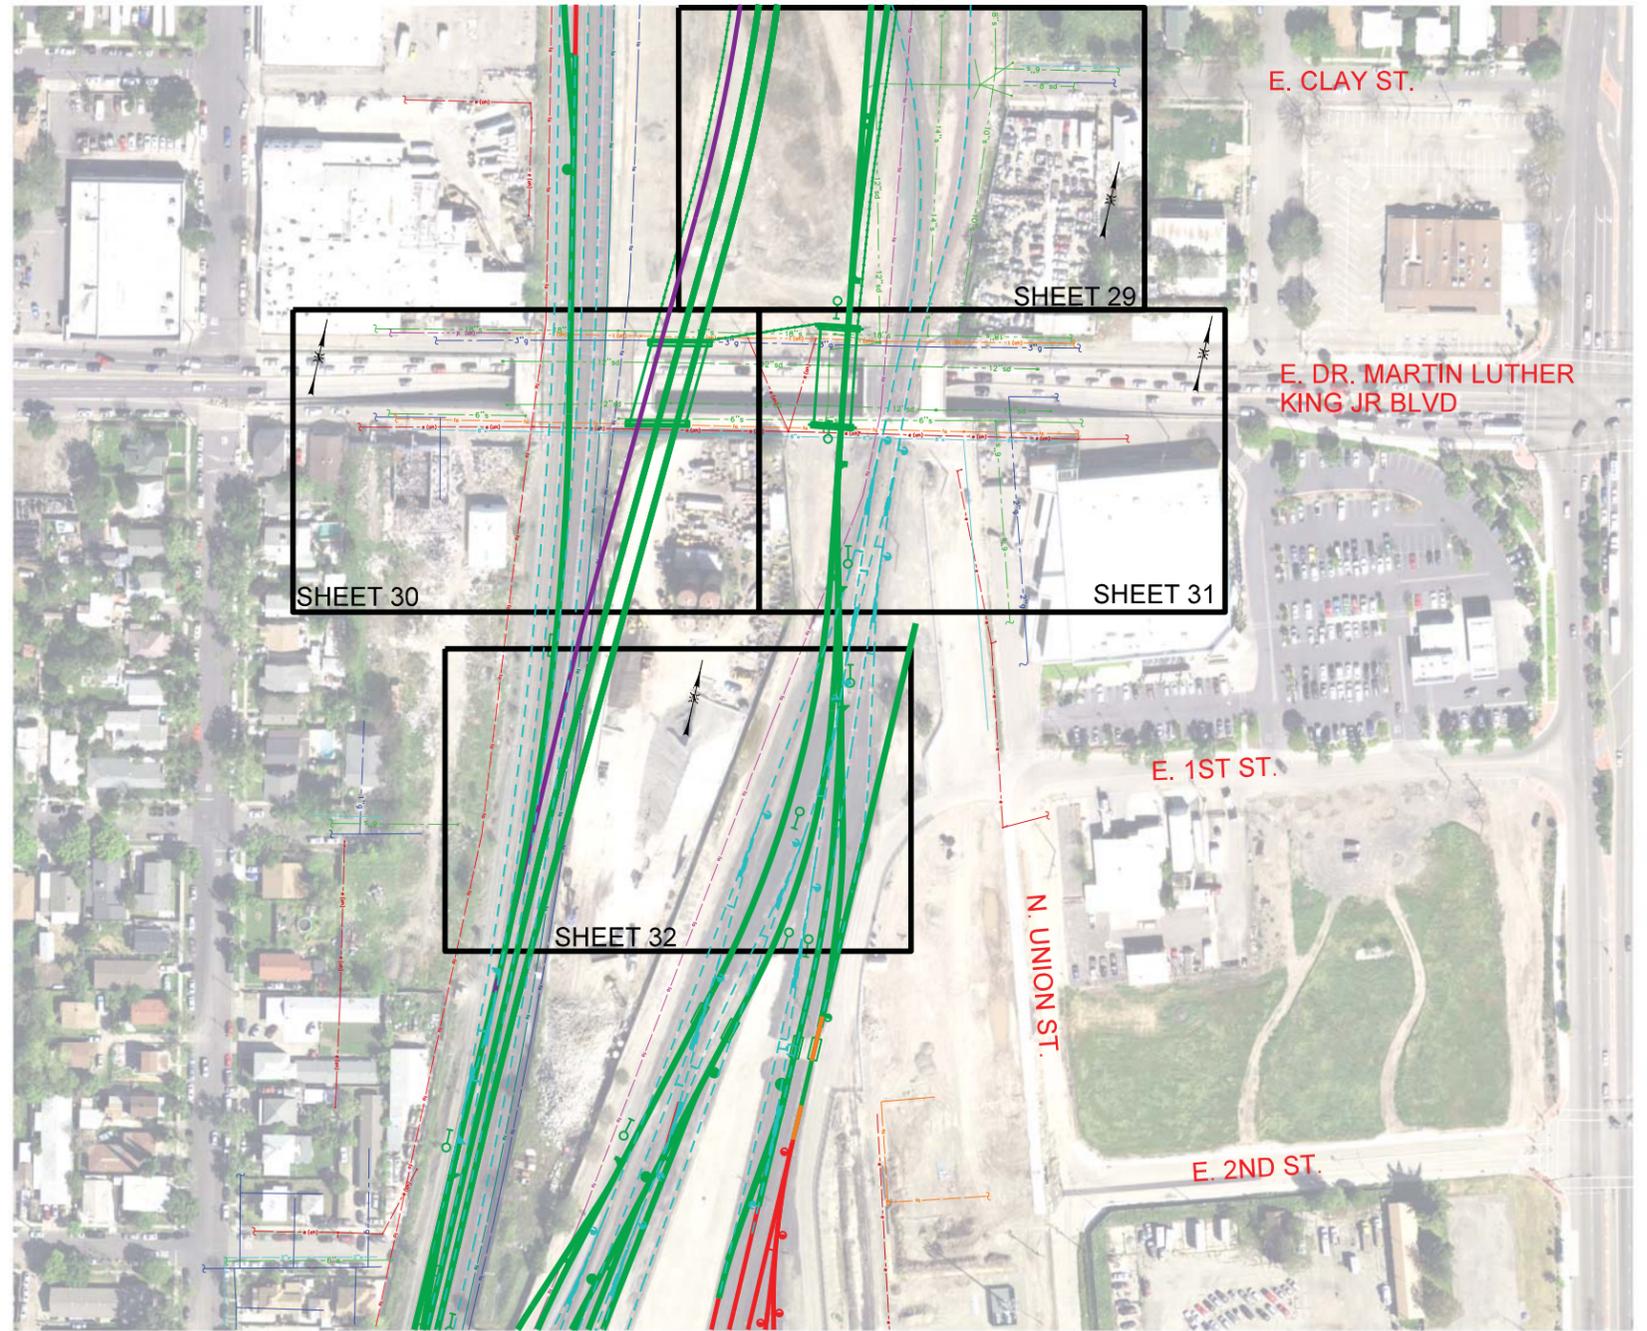

Color table: \\waf-filsv1\EGCADStandards\UPRR\TRITables\Color\UPRR.tbl
 \\waf-filsv1\EGCADStandards\UPRR\TR\HDPLOTDRV\8\HDR-UPRR_V81_pentable.tbl
 pw://HDR_US_West_01/5527/10217993/
 Default
 2/20/2021 1:47:44 PM

Revision No.	Description	Date	By	Apprvd. By

CALL BEFORE YOU DIG
 UNDERGROUND SERVICE ALERT
 1-800-227-2600


- CONCEPTUAL -
 FOR REVIEW/DISCUSSION

NOT FOR CONSTRUCTION



DEPARTMENT OF PUBLIC WORKS CITY OF STOCKTON, CALIFORNIA		SHEET NO.
SCALE	AS NOTED	E-6
DESIGNED BY		
DRAWN BY		
CHECKED BY		
RECORD DWGS.		PROJECT NO.

Color table: \\wa-filsv1\EGCADStandards\UPRR\TRITables\Color\UPRR.tbl
 \\wa-filsv1\EGCADStandards\UPRR\TR\HDR\PLTDRV\8\HDR-UPRR_v8i_pentable.tbl
 pwr://HDR_US_West_01/5527/10217993/
 Default
 2/20/2021 2:14:55 PM

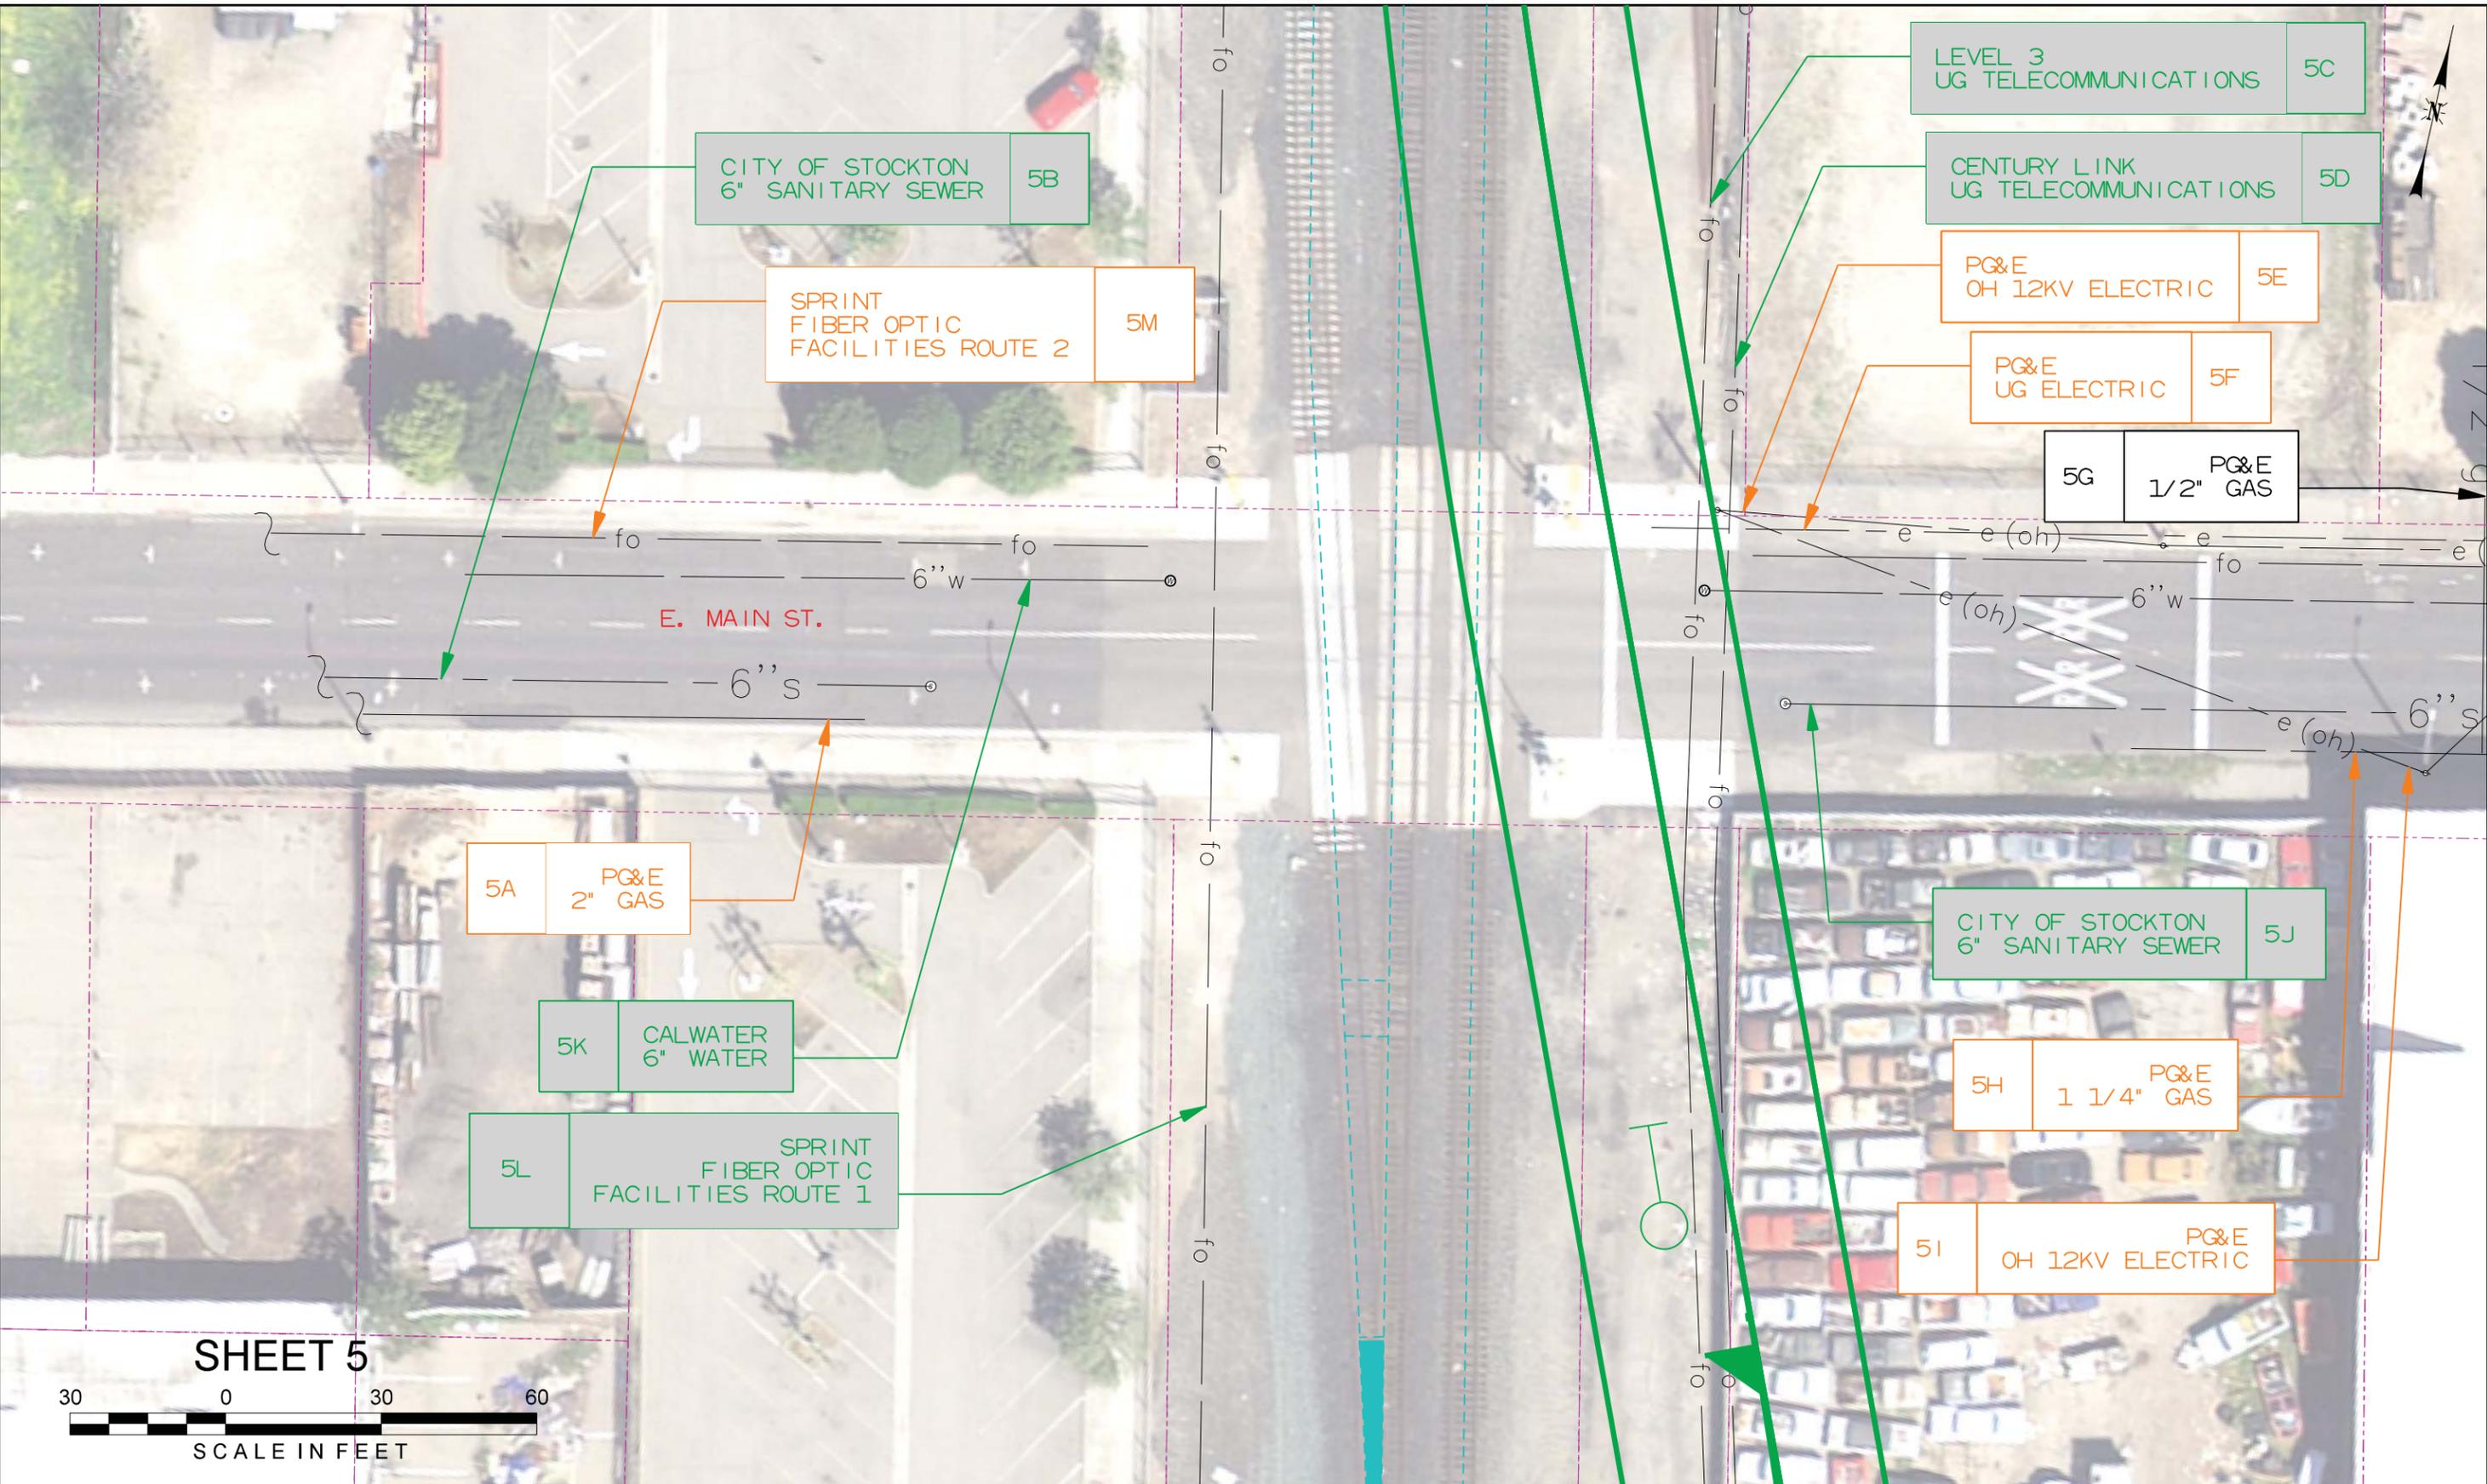

SHEET 5



Revision No.	Description	Date	By	Appr. By

CALL BEFORE YOU DIG
 UNDERGROUND SERVICE ALERT
 1-800-227-2600


- CONCEPTUAL -
FOR REVIEW/DISCUSSION

NOT FOR CONSTRUCTION



DEPARTMENT OF PUBLIC WORKS CITY OF STOCKTON, CALIFORNIA		SHEET NO.
SCALE	AS NOTED	
DESIGNED BY		
DRAWN BY		
CHECKED BY		
RECORD DWGS.		
E-7		PROJECT NO.

Color table: \\wa-filsv1\IECGCADStandards\UPRR\TRITables\Color\UPRR.tbl
 \\wa-filsv1\IECGCADStandards\UPRR\TRH\DR\PL\OTDR\VV\8\HDR-UPRR_V81_pentable.tbl
 pwr://HDR_US_Wes_01/5527/10217993/
 Default
 2/20/2021 2:16:58 PM

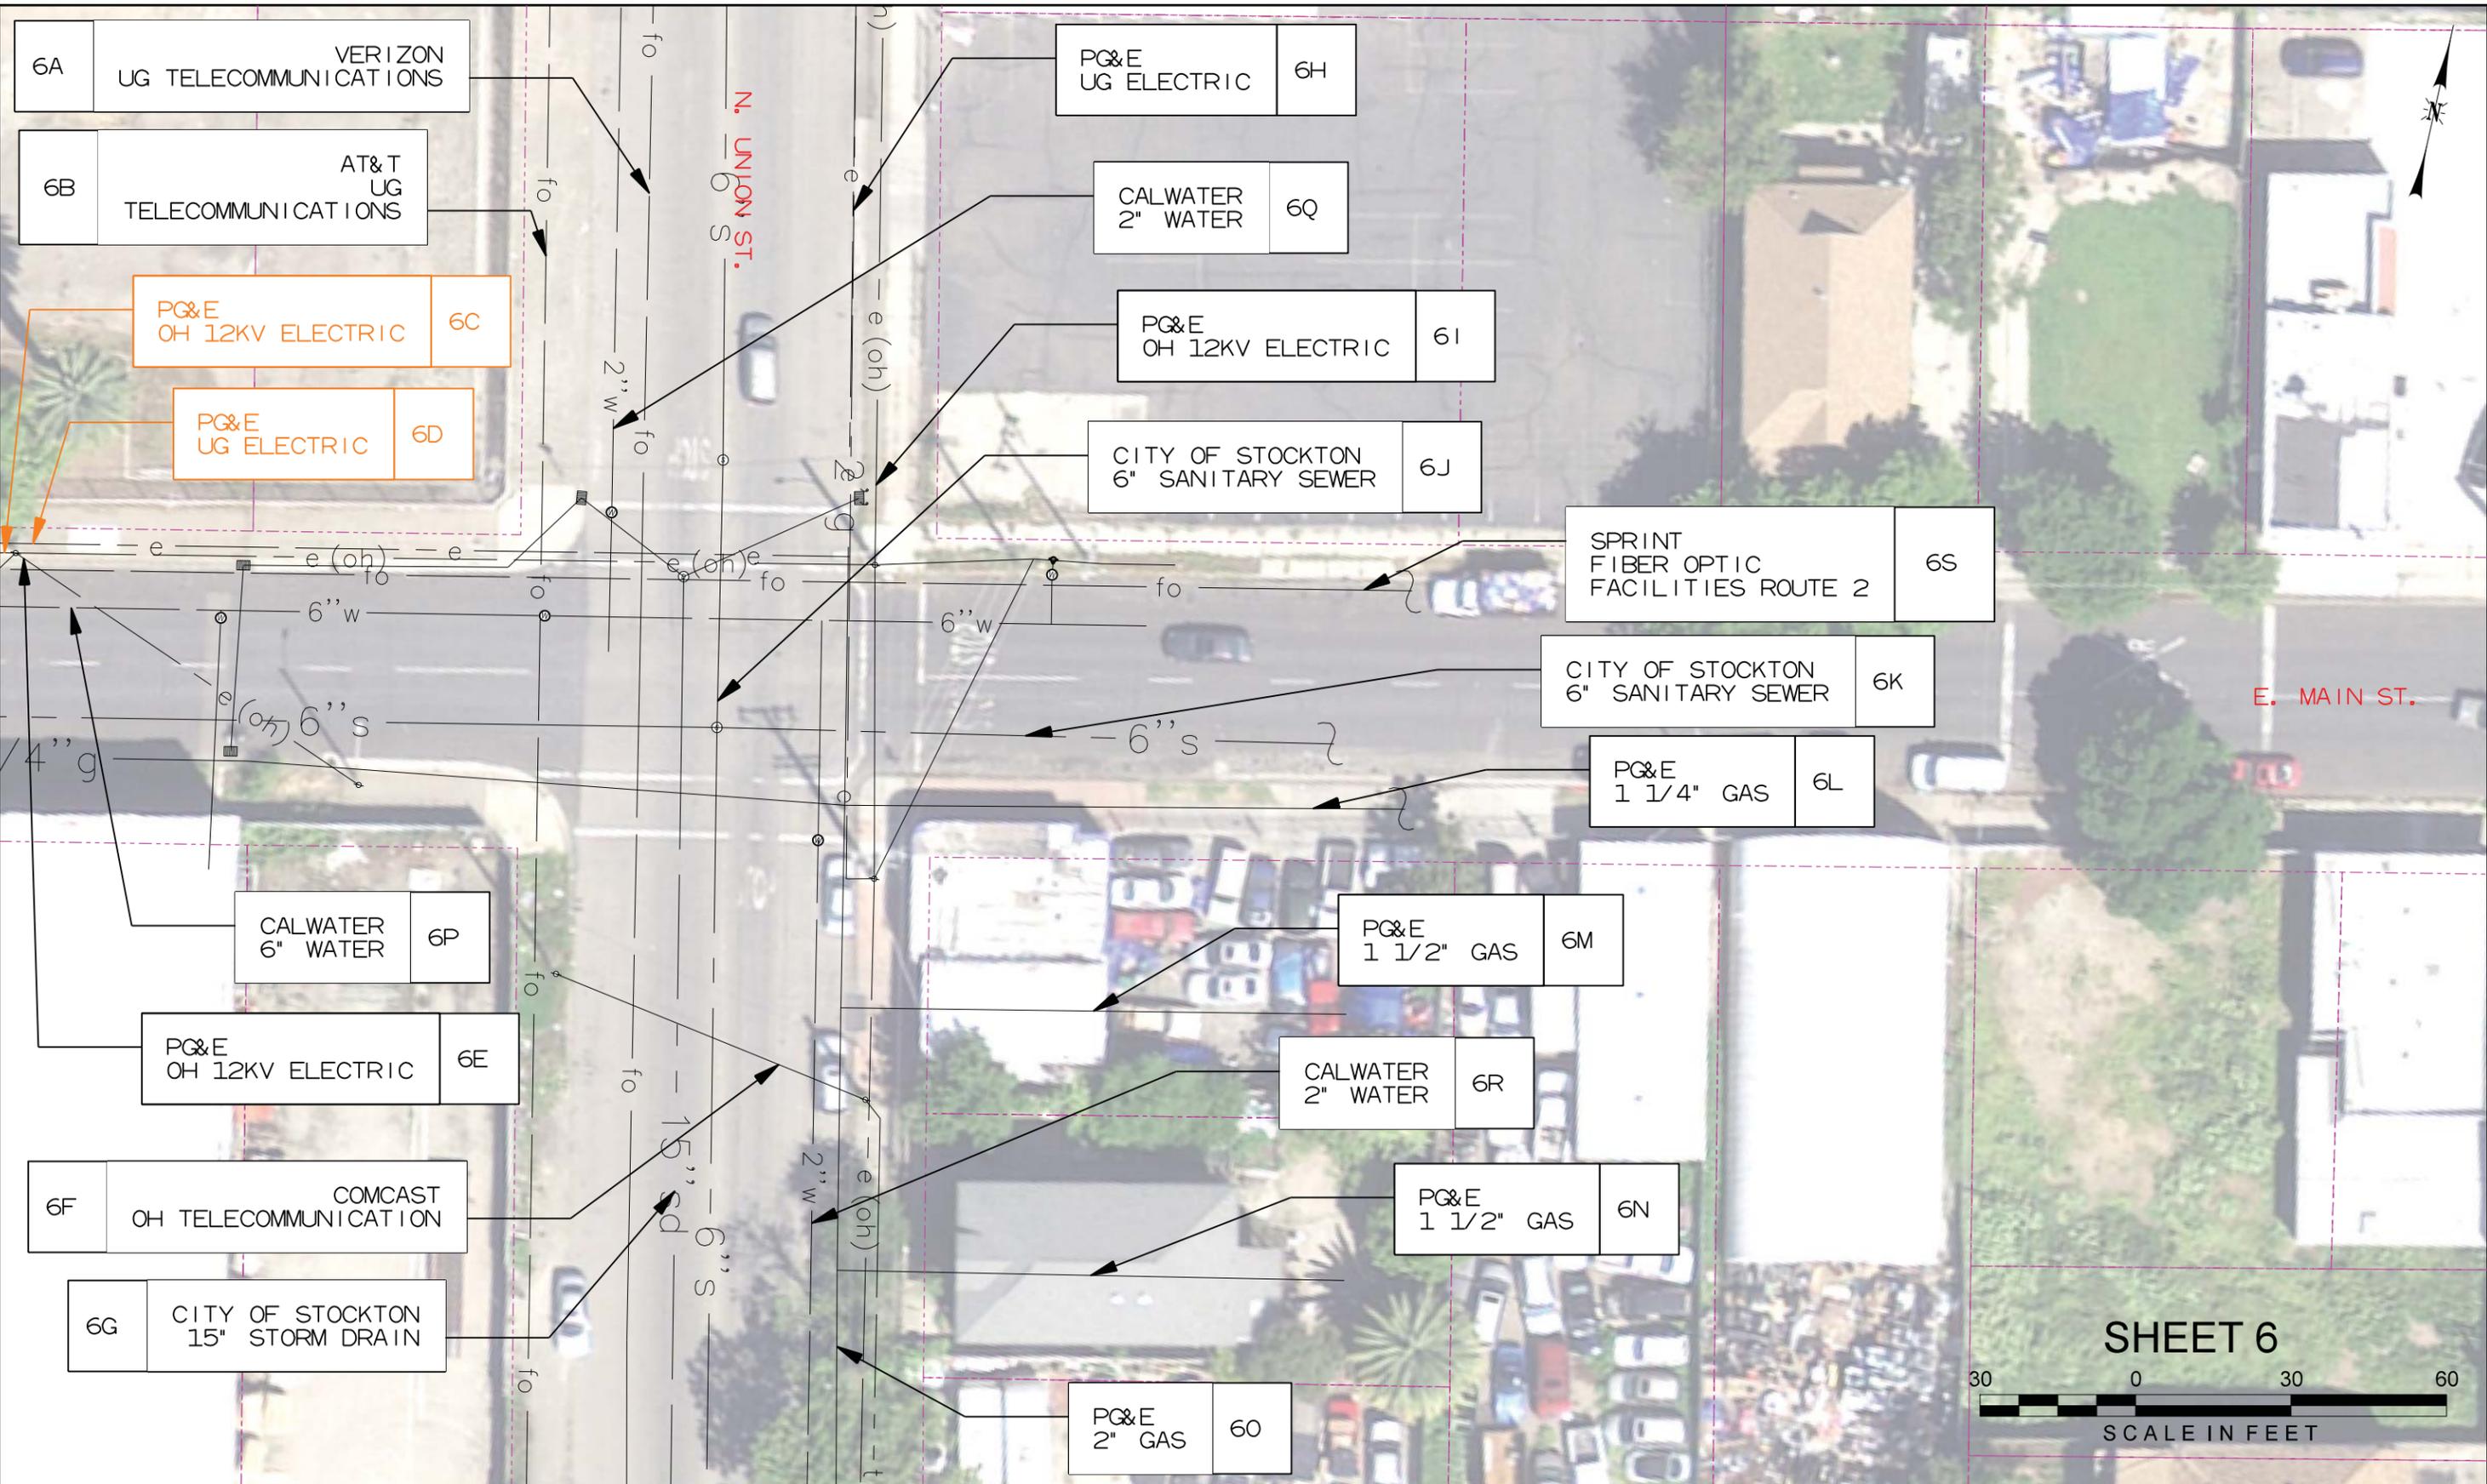

SHEET 6



Revision No.	Description	Date	By	Appr. By

CALL BEFORE YOU DIG
 UNDERGROUND SERVICE ALERT
 1-800-227-2600


- CONCEPTUAL -
FOR REVIEW/DISCUSSION

NOT FOR CONSTRUCTION



DEPARTMENT OF PUBLIC WORKS CITY OF STOCKTON, CALIFORNIA		SHEET NO.
SCALE AS NOTED	DESIGNED BY	OF X SHEETS
DRAWN BY	CHECKED BY	E-8
RECORD DWGS.	PROJECT NO.	

Color table: \\wa-filsv1\EGCADStandards\UPRR\TRITables\Color\UPRR.tbl
 \\wa-filsv1\EGCADStandards\UPRR\TRH\DRPLOT\DRVAV8\HDR-UPRR_V81_pentable.tbl
 pw://HDR_US_West_01/5527/10217993/
 Default
 2/20/2021 2:20:20 PM

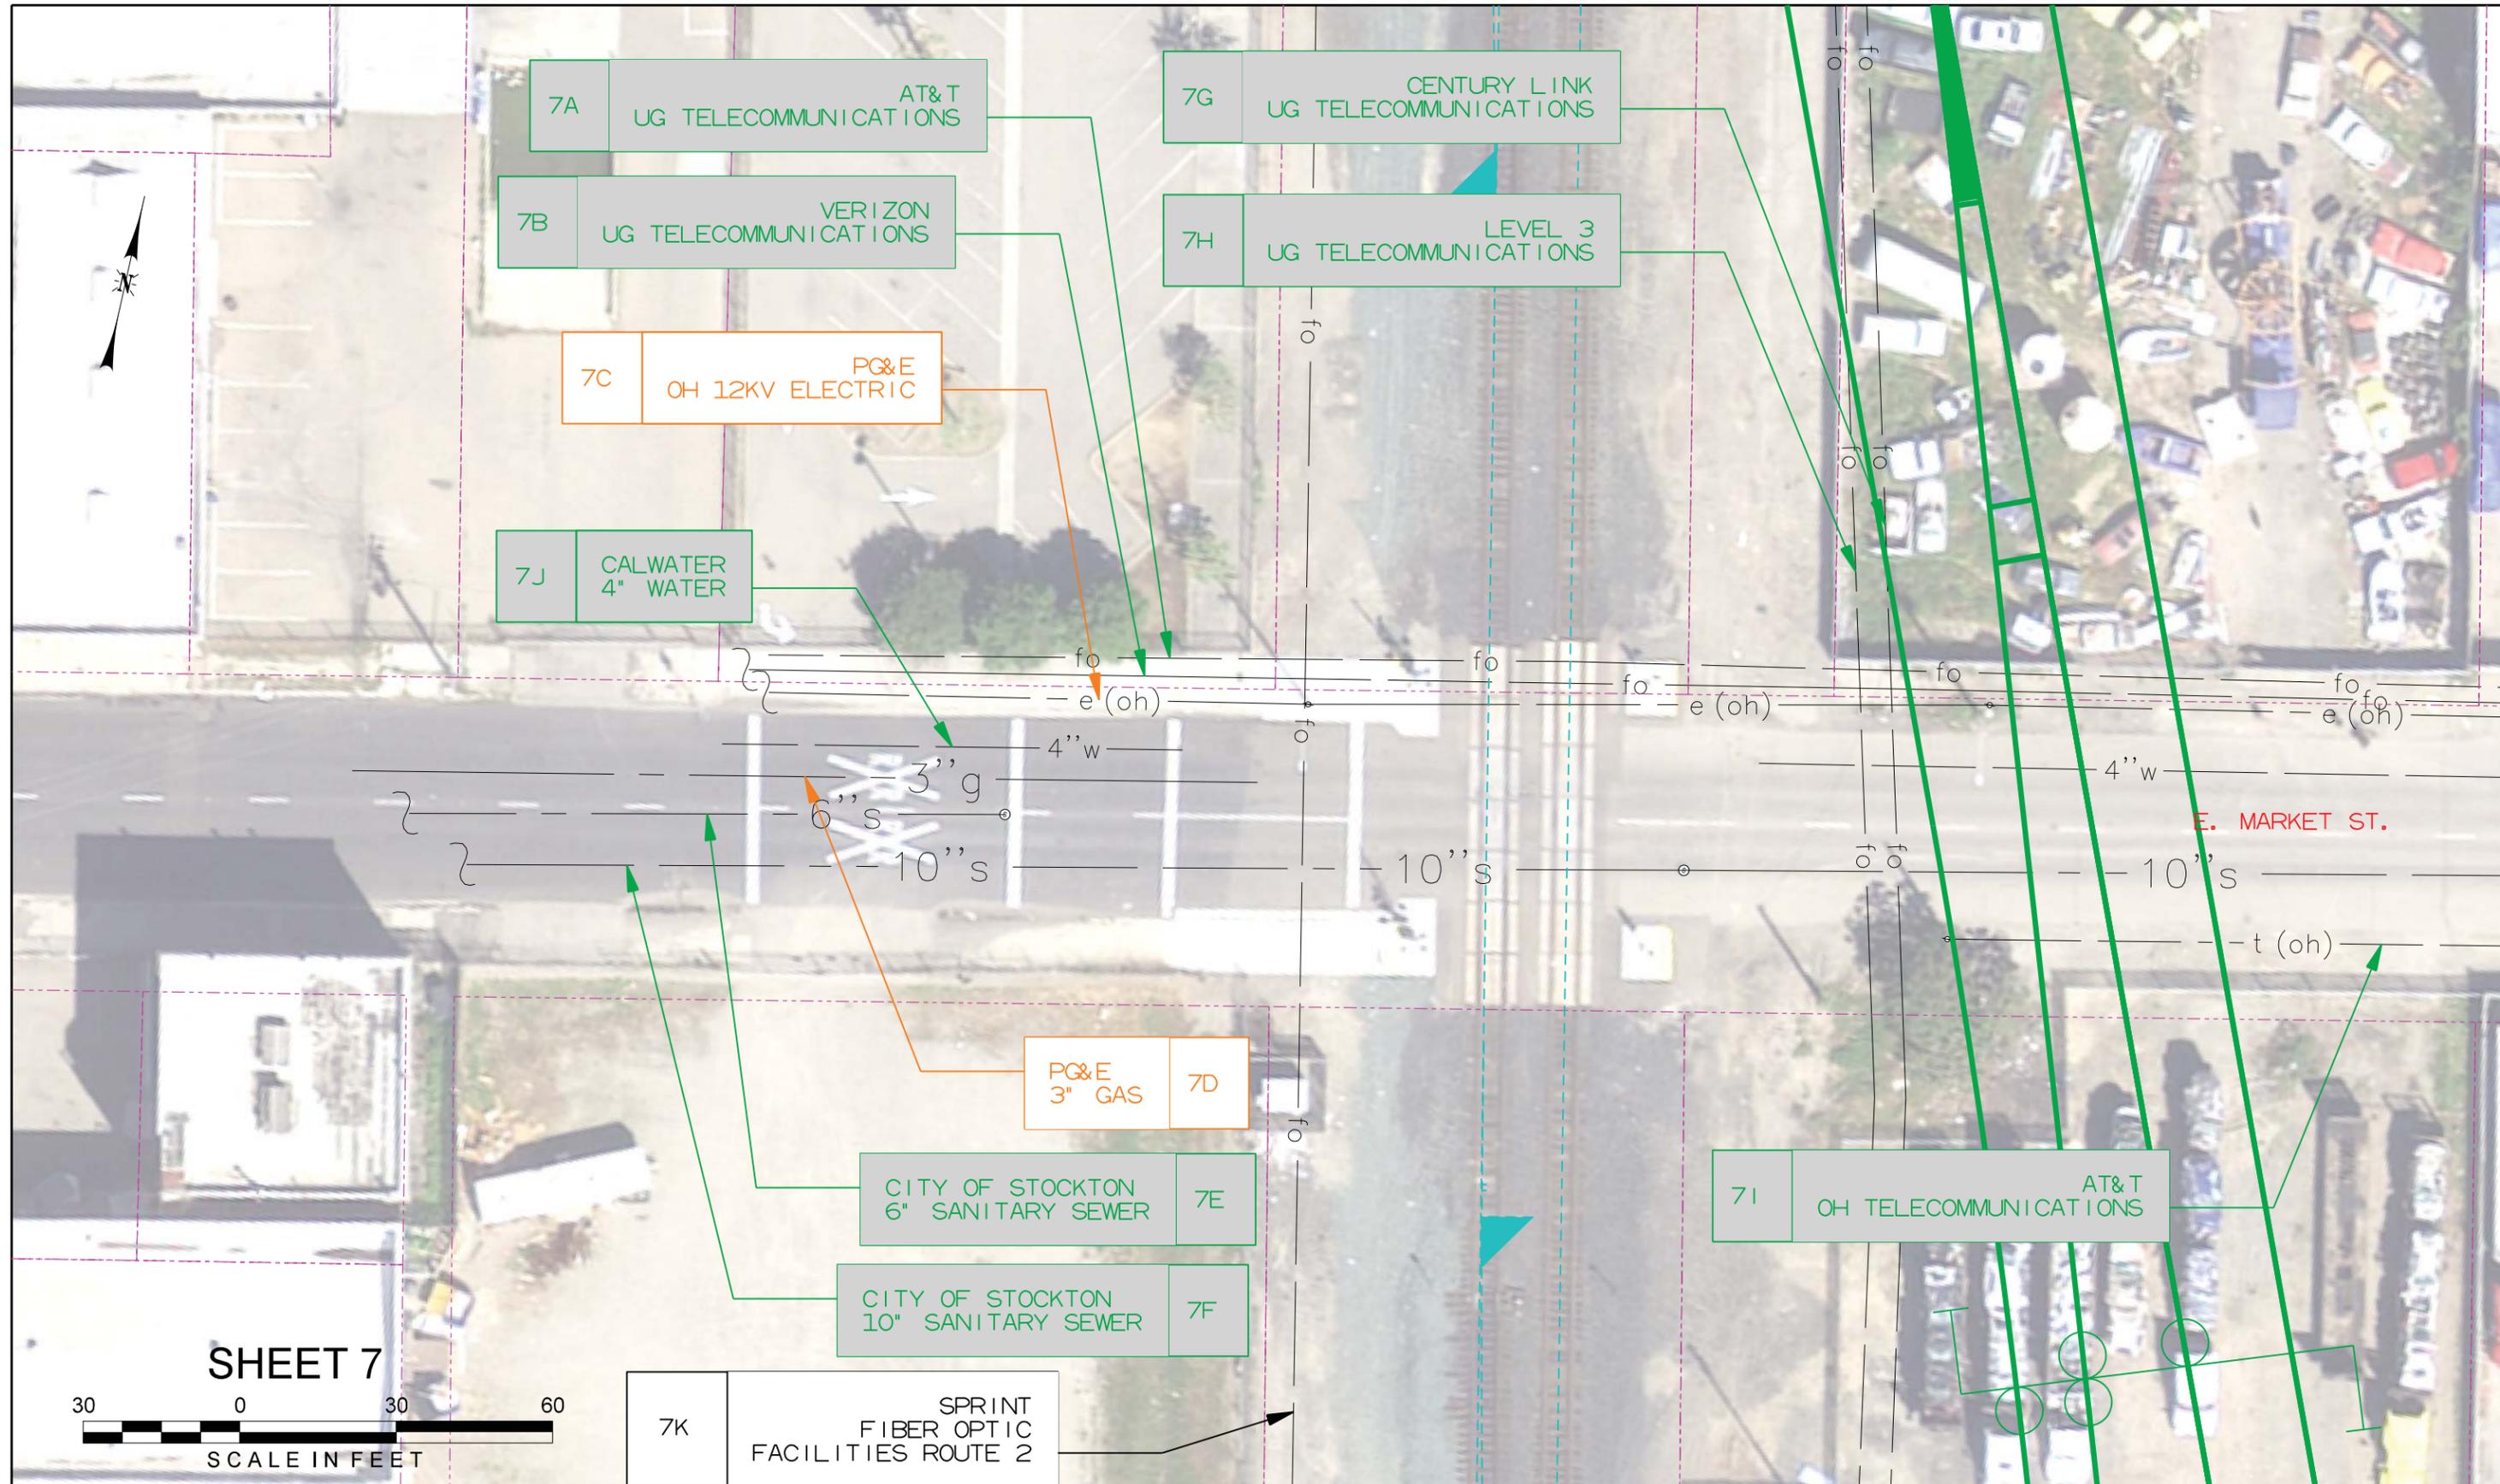

SHEET 7

Revision No.	Description	Date	By	Appr. By

CALL BEFORE YOU DIG
 UNDERGROUND SERVICE ALERT
 1-800-227-2600


- CONCEPTUAL -
FOR REVIEW/DISCUSSION

NOT FOR CONSTRUCTION



DEPARTMENT OF PUBLIC WORKS CITY OF STOCKTON, CALIFORNIA		SHEET NO.
SCALE	AS NOTED	
DESIGNED BY		
DRAWN BY		
CHECKED BY		
RECORD DWGS.		
E-9		PROJECT NO.

Color table: \\wa-fisr\1\EGCADStandards\UPRR\TRITables\Color\UPRR.tbl
 \\wa-fisr\1\EGCADStandards\UPRR\TR\HDR\PILOTDR\VV\8\HDR-UPRR_V8\pentable.tbl
 pw://HDR_US_Wes_01/5527/10217993/
 Default
 2/20/2021 2:24:40 PM

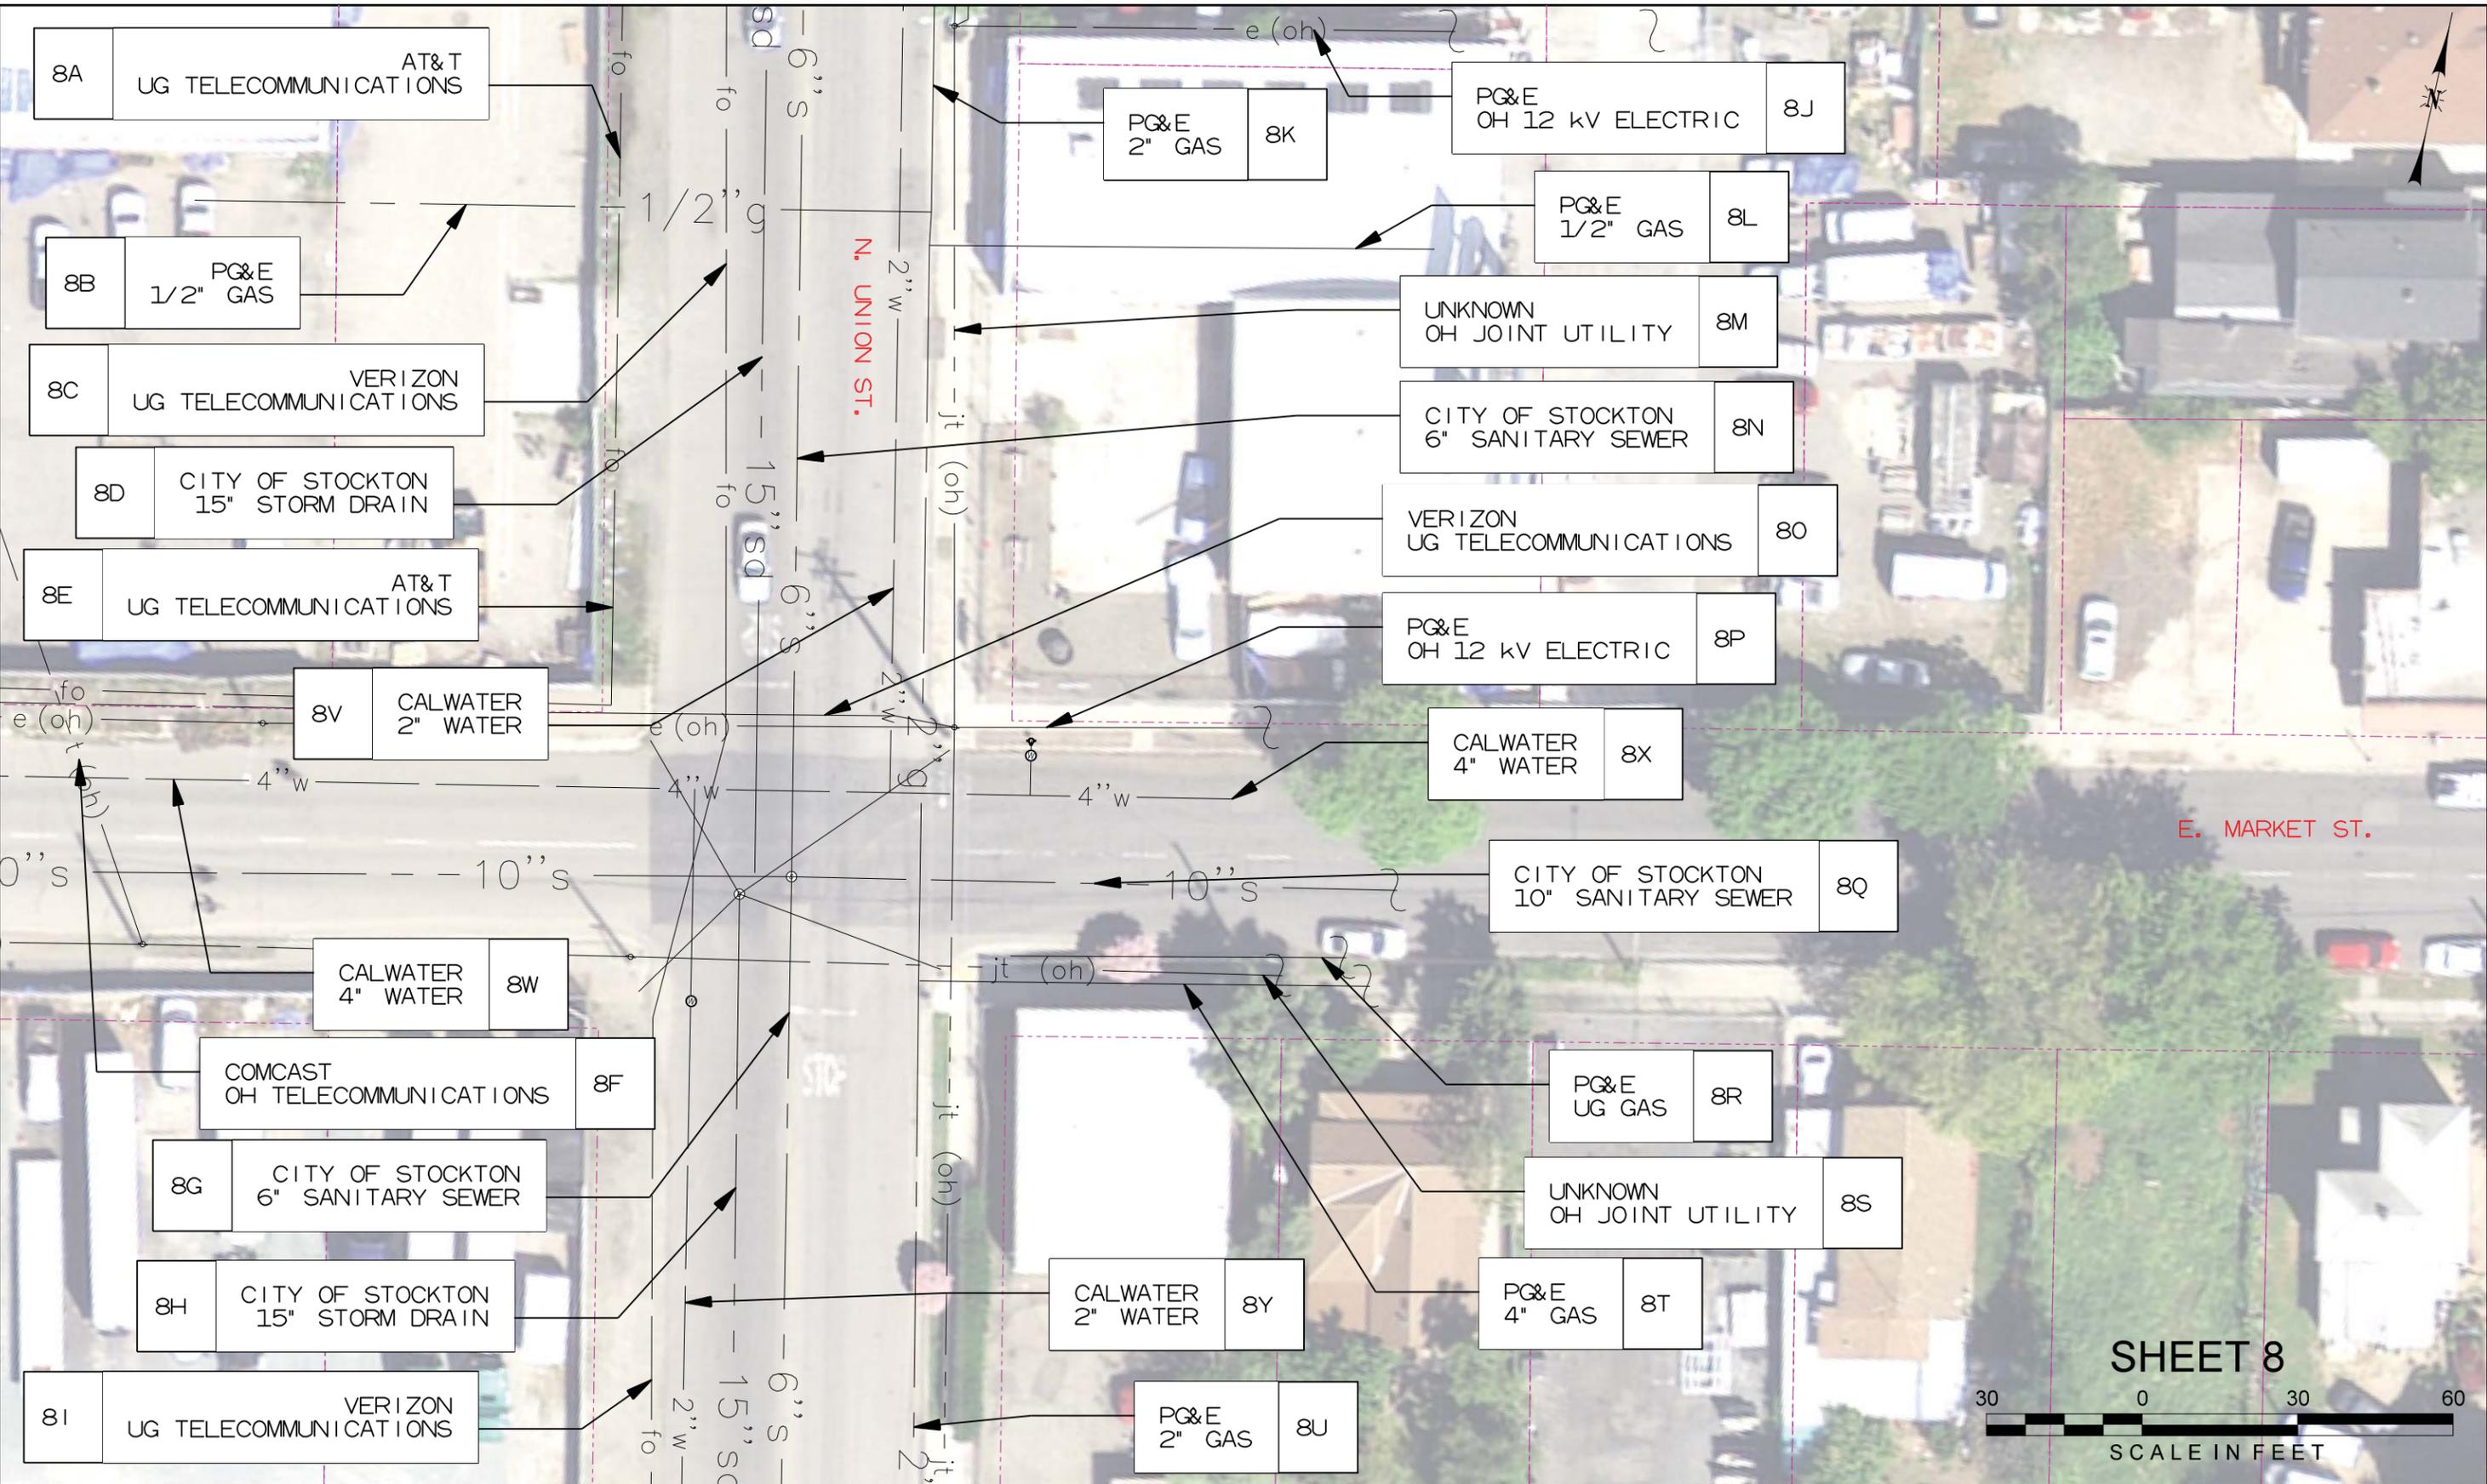

E. MARKET ST.

SHEET 8



Revision No.	Description	Date	By	Appr. By

CALL BEFORE YOU DIG
 UNDERGROUND SERVICE ALERT
 1-800-227-2600


- CONCEPTUAL -
FOR REVIEW/DISCUSSION

NOT FOR CONSTRUCTION



DEPARTMENT OF PUBLIC WORKS CITY OF STOCKTON, CALIFORNIA		SHEET NO.
SCALE AS NOTED	DESIGNED BY	OF X SHEETS
DRAWN BY	CHECKED BY	E-10
RECORD DWGS.	PROJECT NO.	

Color table: \\wa-fs1r\1\EGCADStandards\UPRR\TRITables\Color\UPRR.tbl
 \\wa-fs1r\1\EGCADStandards\UPRR\TR\HDPLOTDRV\8\HDR-UPRR_V81_pentable.tbl
 pw://HDR_US_West_01/5527/10217993/
 Default
 2/19/2021 3:38:24 PM

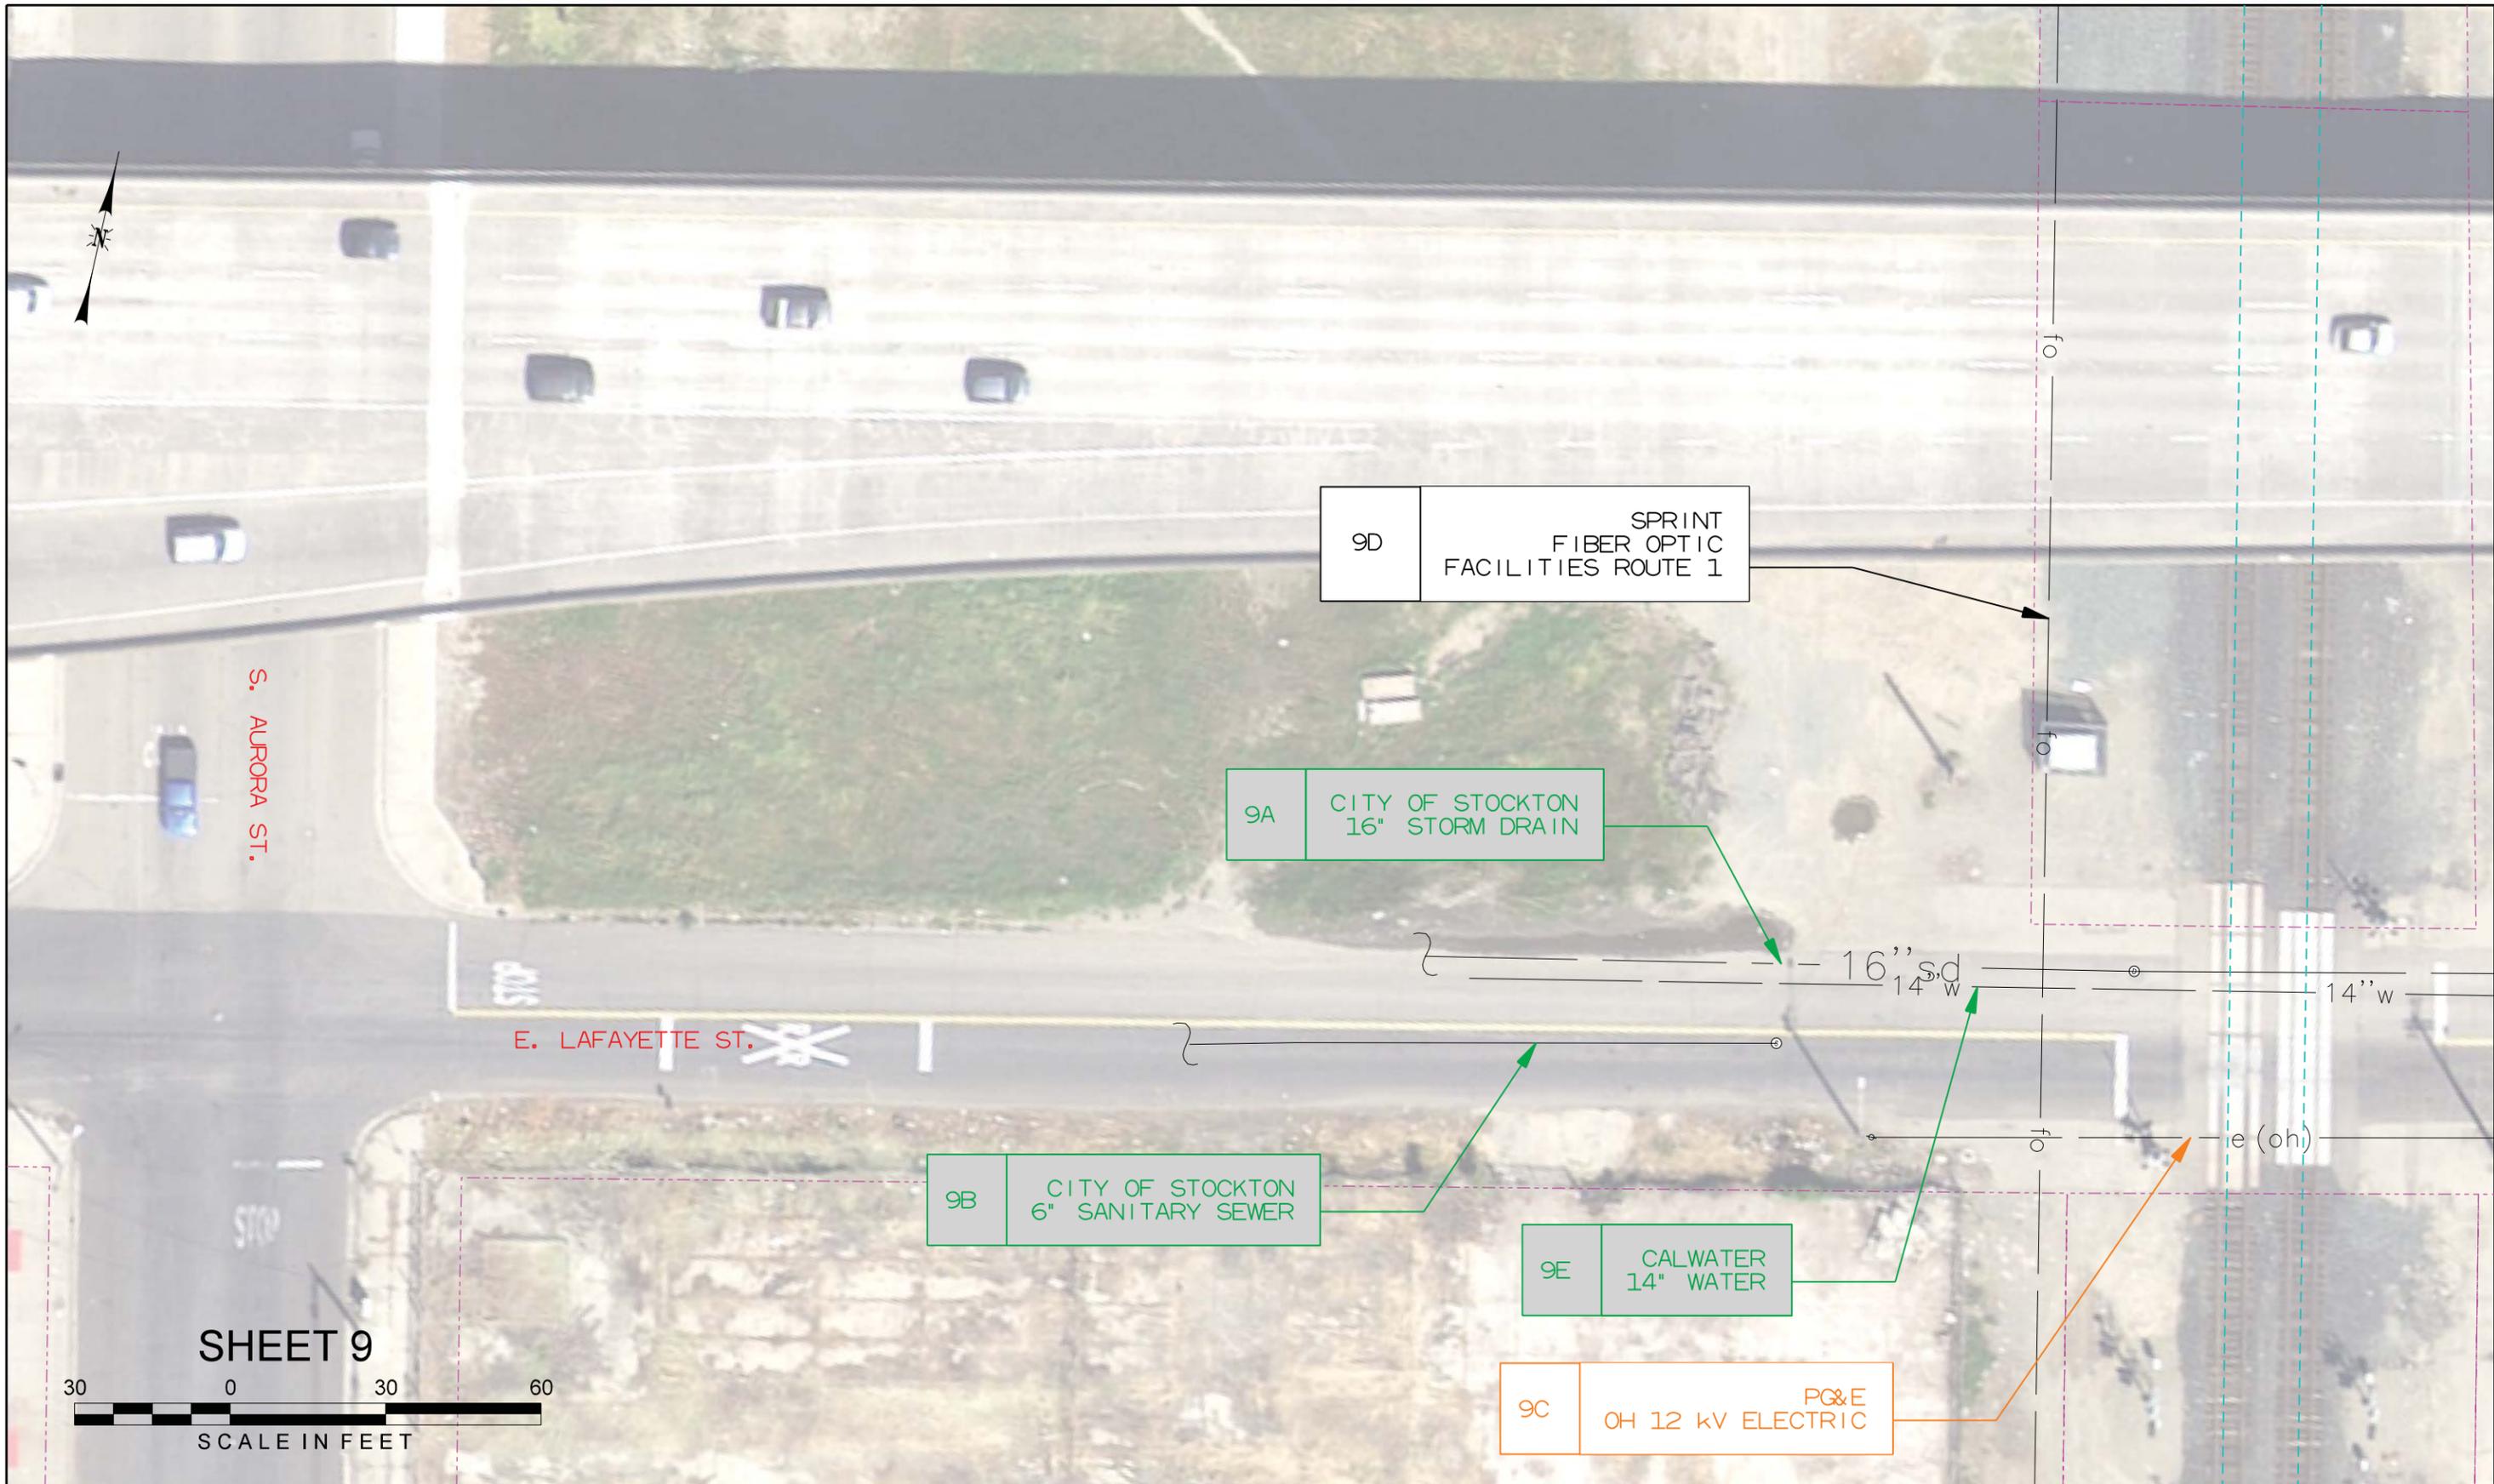


Revision No.	Description	Date	By	Aprvd. By

CALL BEFORE YOU DIG
 UNDERGROUND SERVICE ALERT
 1-800-227-2600


- CONCEPTUAL -
FOR REVIEW/DISCUSSION

NOT FOR CONSTRUCTION

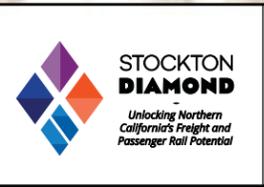

DEPARTMENT OF PUBLIC WORKS CITY OF STOCKTON, CALIFORNIA		SHEET NO.
SCALE AS NOTED	DESIGNED BY	E-11
DRAWN BY	CHECKED BY	
CHECKED BY	RECORD DWGS.	
RECORD DWGS.	PROJECT NO.	

Color table: \\wa-fisr\1\EGCADStandards\UPRR\TRT\Tables\Color\UPRR.tbl
 \\wa-fisr\1\EGCADStandards\UPRR\TRH\DRPLOT\DRVAV\HDR-UPRR_v81_pentable.tbl
 pw://HDR_US_West_01552710217993/Default
 2/20/2021 2:27:23 PM

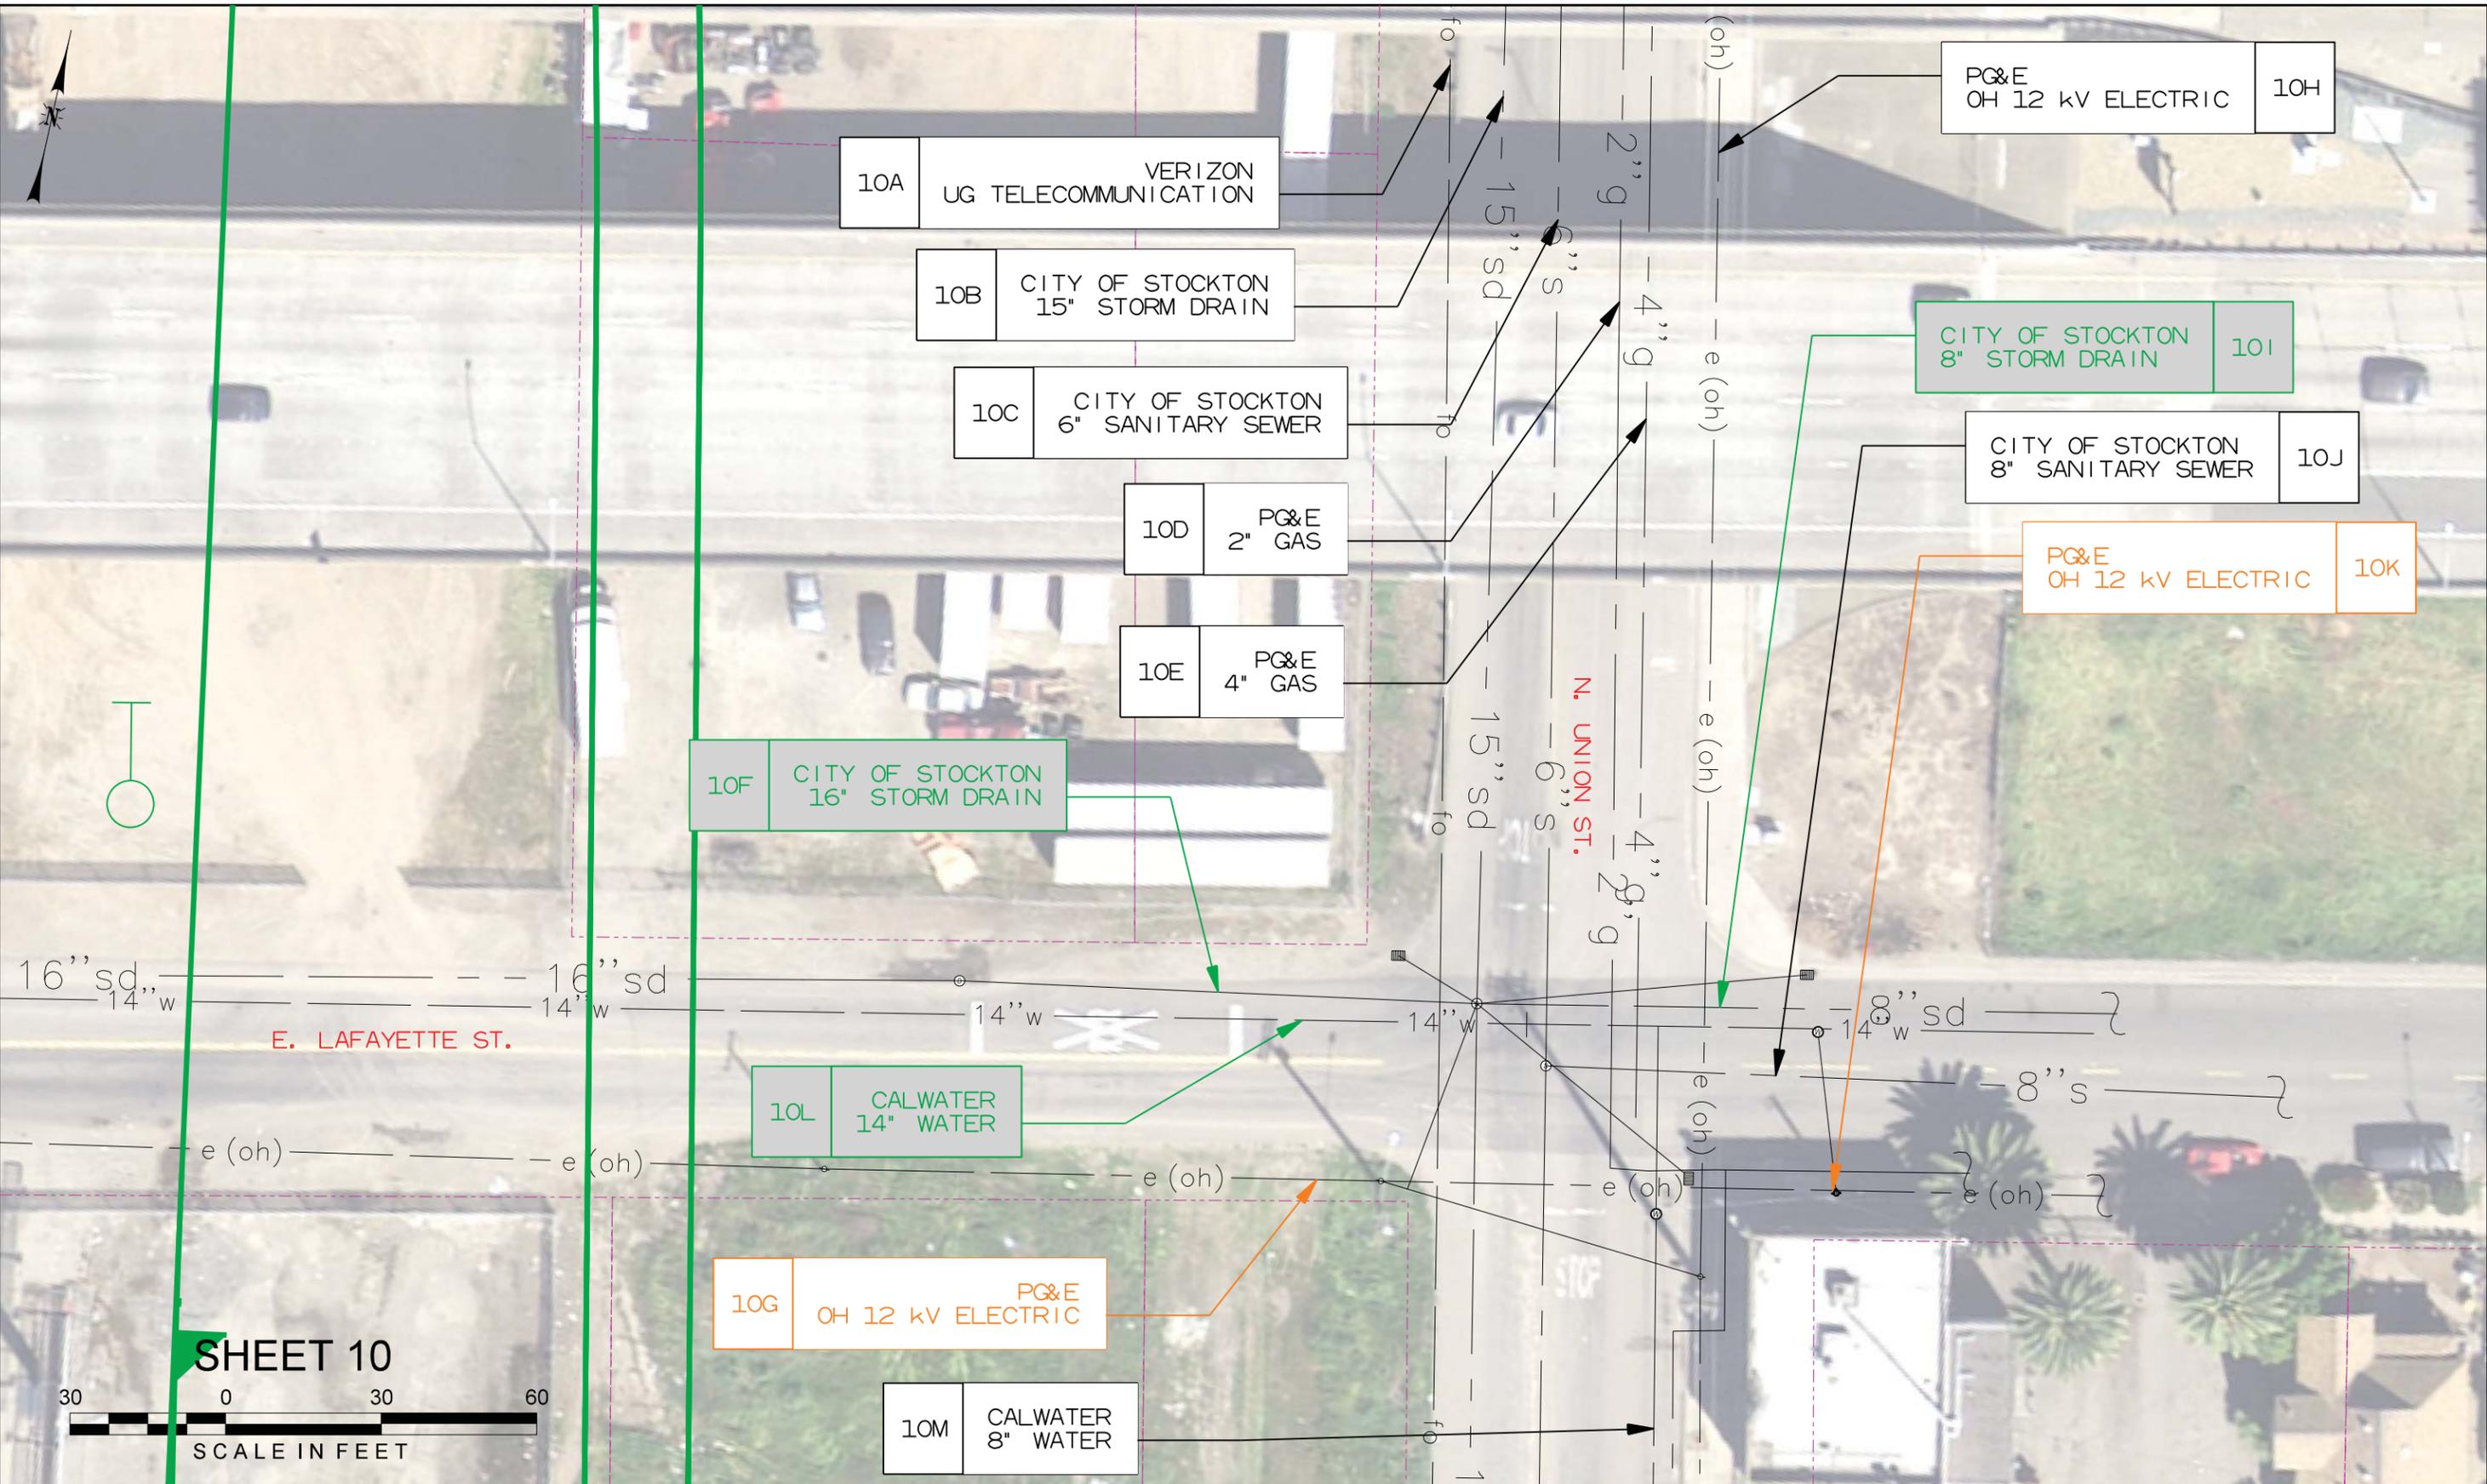

SHEET 10



Revision No.	Description	Date	By	Appr. By

CALL BEFORE YOU DIG
 UNDERGROUND SERVICE ALERT
 1-800-227-2600


- CONCEPTUAL -
FOR REVIEW/DISCUSSION

NOT FOR CONSTRUCTION




DEPARTMENT OF PUBLIC WORKS CITY OF STOCKTON, CALIFORNIA		SHEET NO.
SCALE	AS NOTED	
DESIGNED BY		
DRAWN BY		
CHECKED BY		
RECORD DWGS.		
E-12		PROJECT NO.

Color table: \\waf-fisr\1\EGCADStandards\UPRR\TRITables\Color\UPRR.tbl
 \\waf-fisr\1\EGCADStandards\UPRR\TR\HDR\PLTDRV\HDR-UPRR_v8i_pentable.tbl
 pw://HDR_US_West_01/5527/10217993/
 Default
 2/20/2021 2:29:31 PM

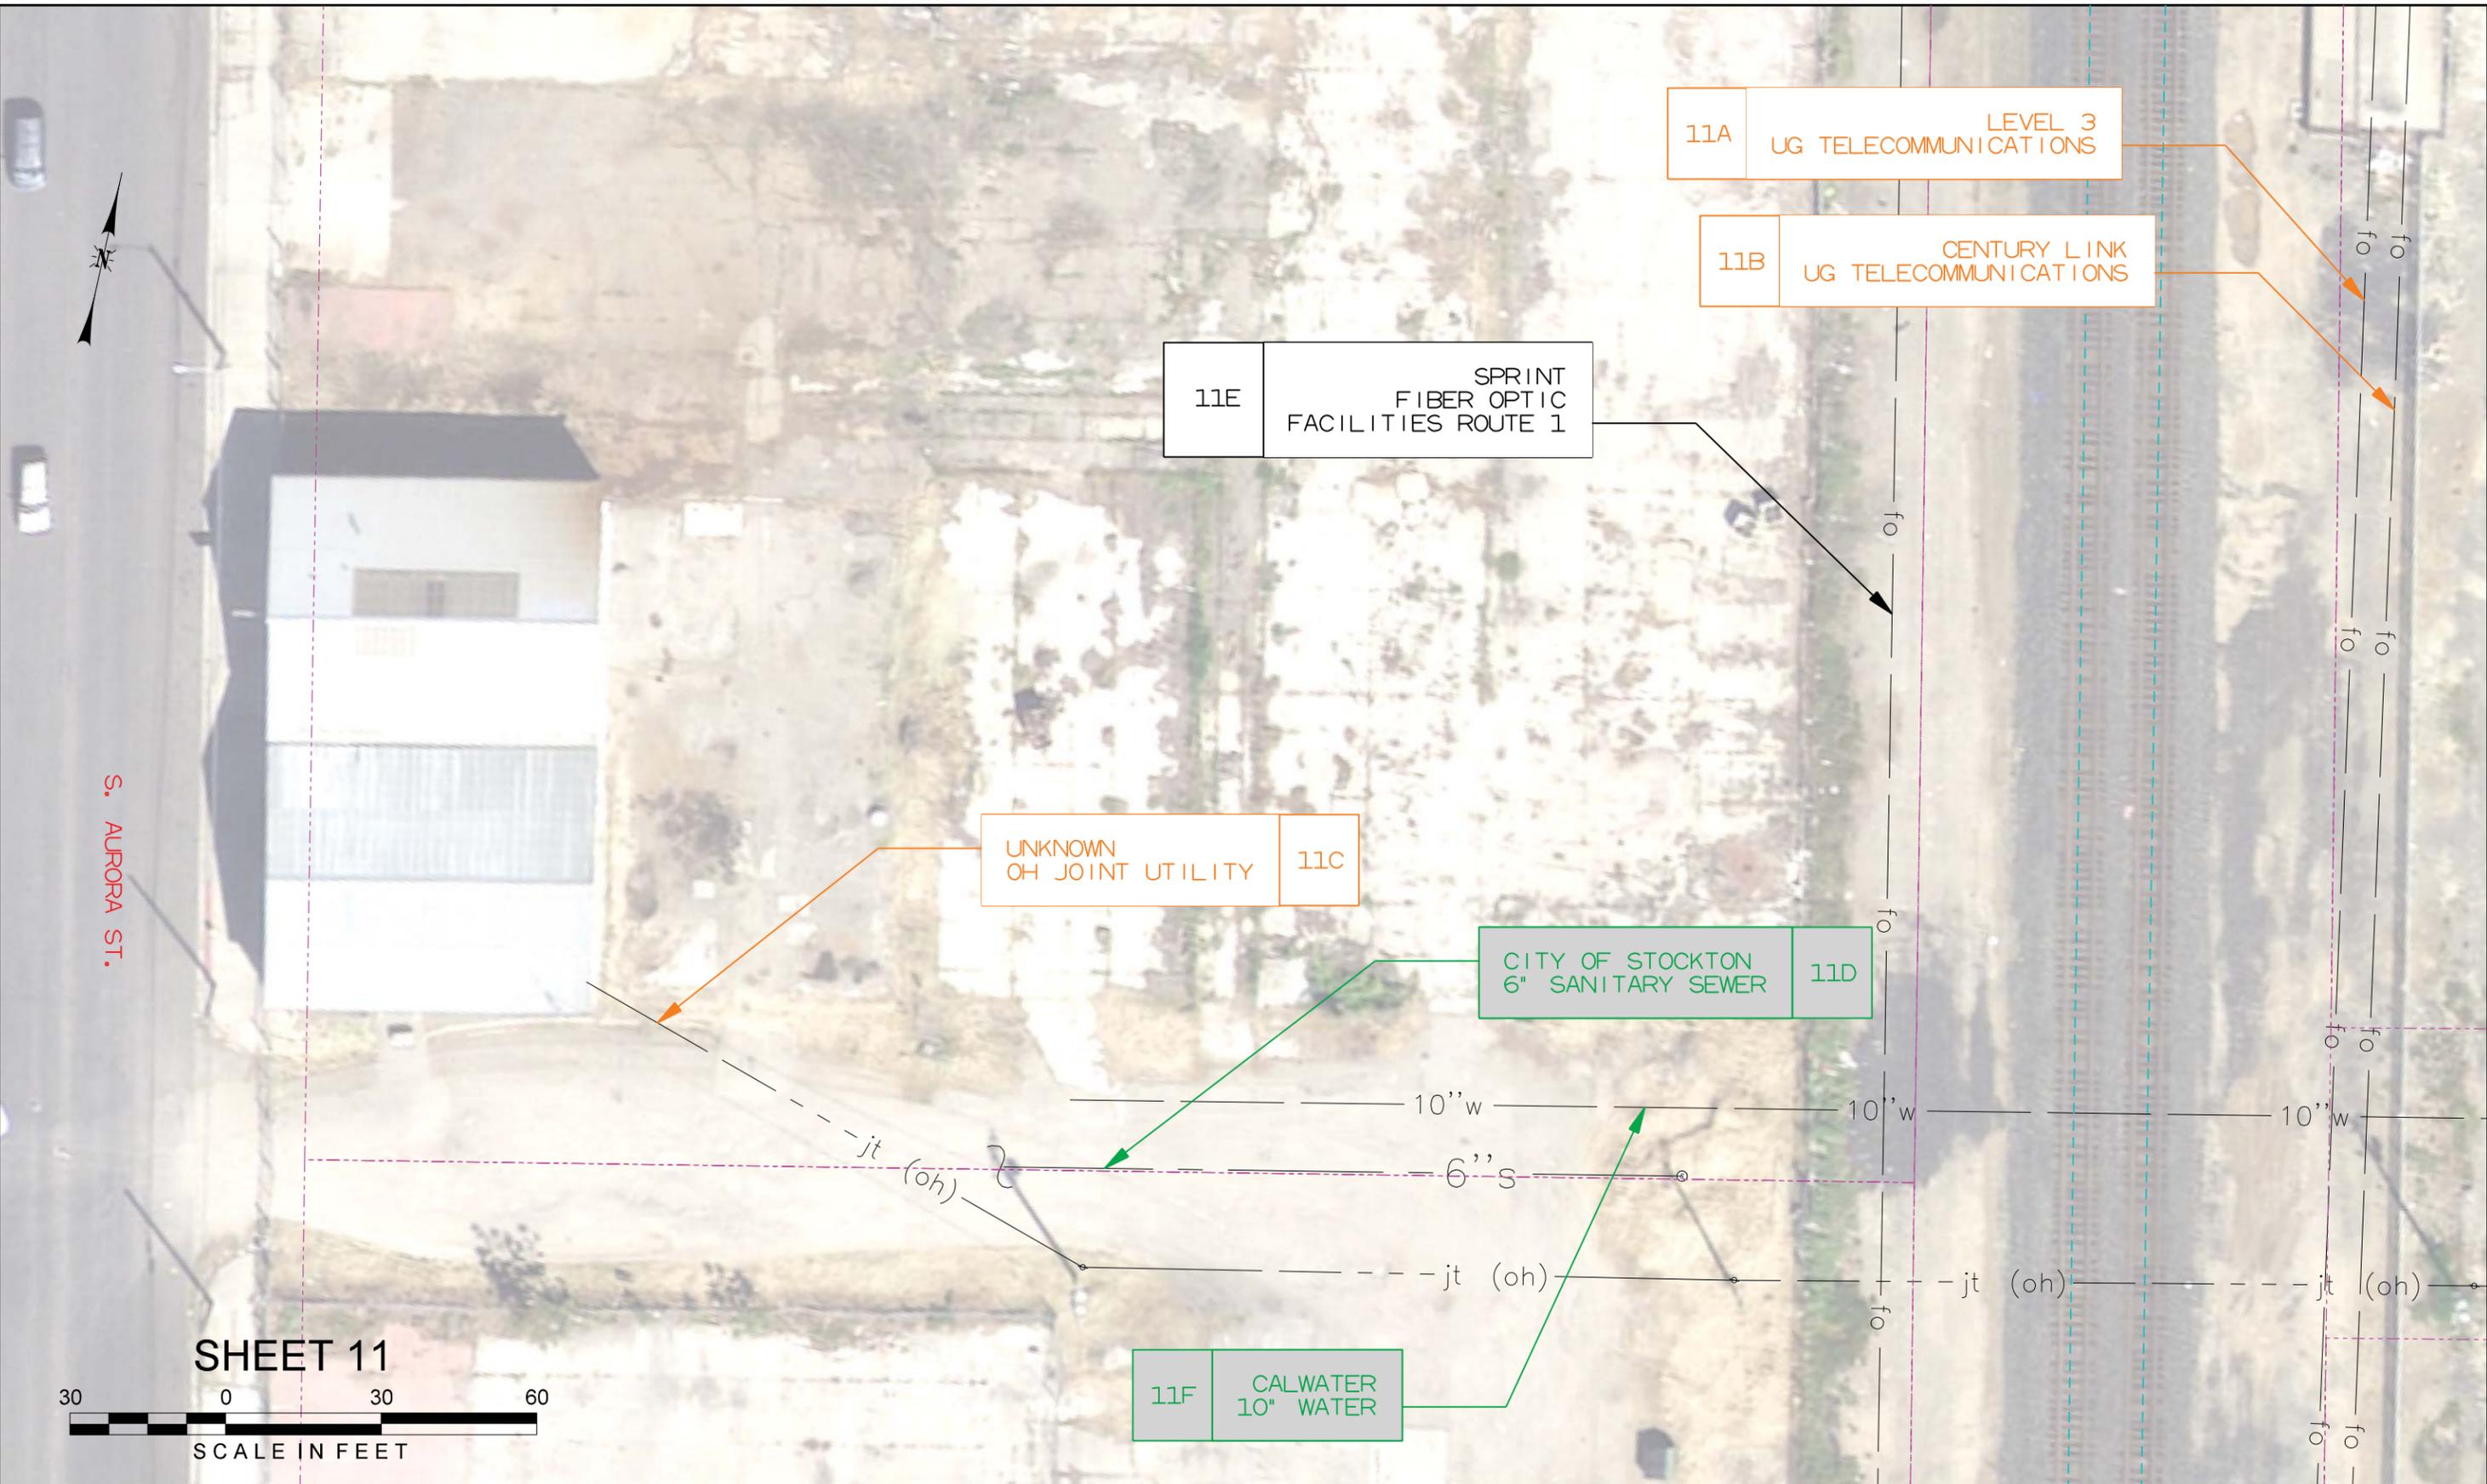

S. AURORA ST.

SHEET 11

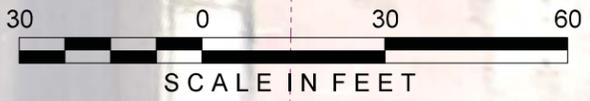

Revision No.	Description	Date	By	Appr. By

CALL BEFORE YOU DIG
 UNDERGROUND SERVICE ALERT
 1-800-227-2600


- CONCEPTUAL -
 FOR REVIEW/DISCUSSION

NOT FOR CONSTRUCTION



DEPARTMENT OF PUBLIC WORKS CITY OF STOCKTON, CALIFORNIA		SHEET NO.
SCALE AS NOTED	E-13	OF X SHEETS
DESIGNED BY		PROJECT NO.
DRAWN BY		
CHECKED BY		
RECORD DWGS.		

Color table: \\wa-filsv1\IECCADStandards\UPRR\TRITables\Color\UPRR.tbl
 \\wa-filsv1\IECCADStandards\UPRR\TRITables\Color\UPRR.tbl
 pwr://HDR_US_West_01/5527/10217993/
 Default
 2/20/2021 2:40:03 PM

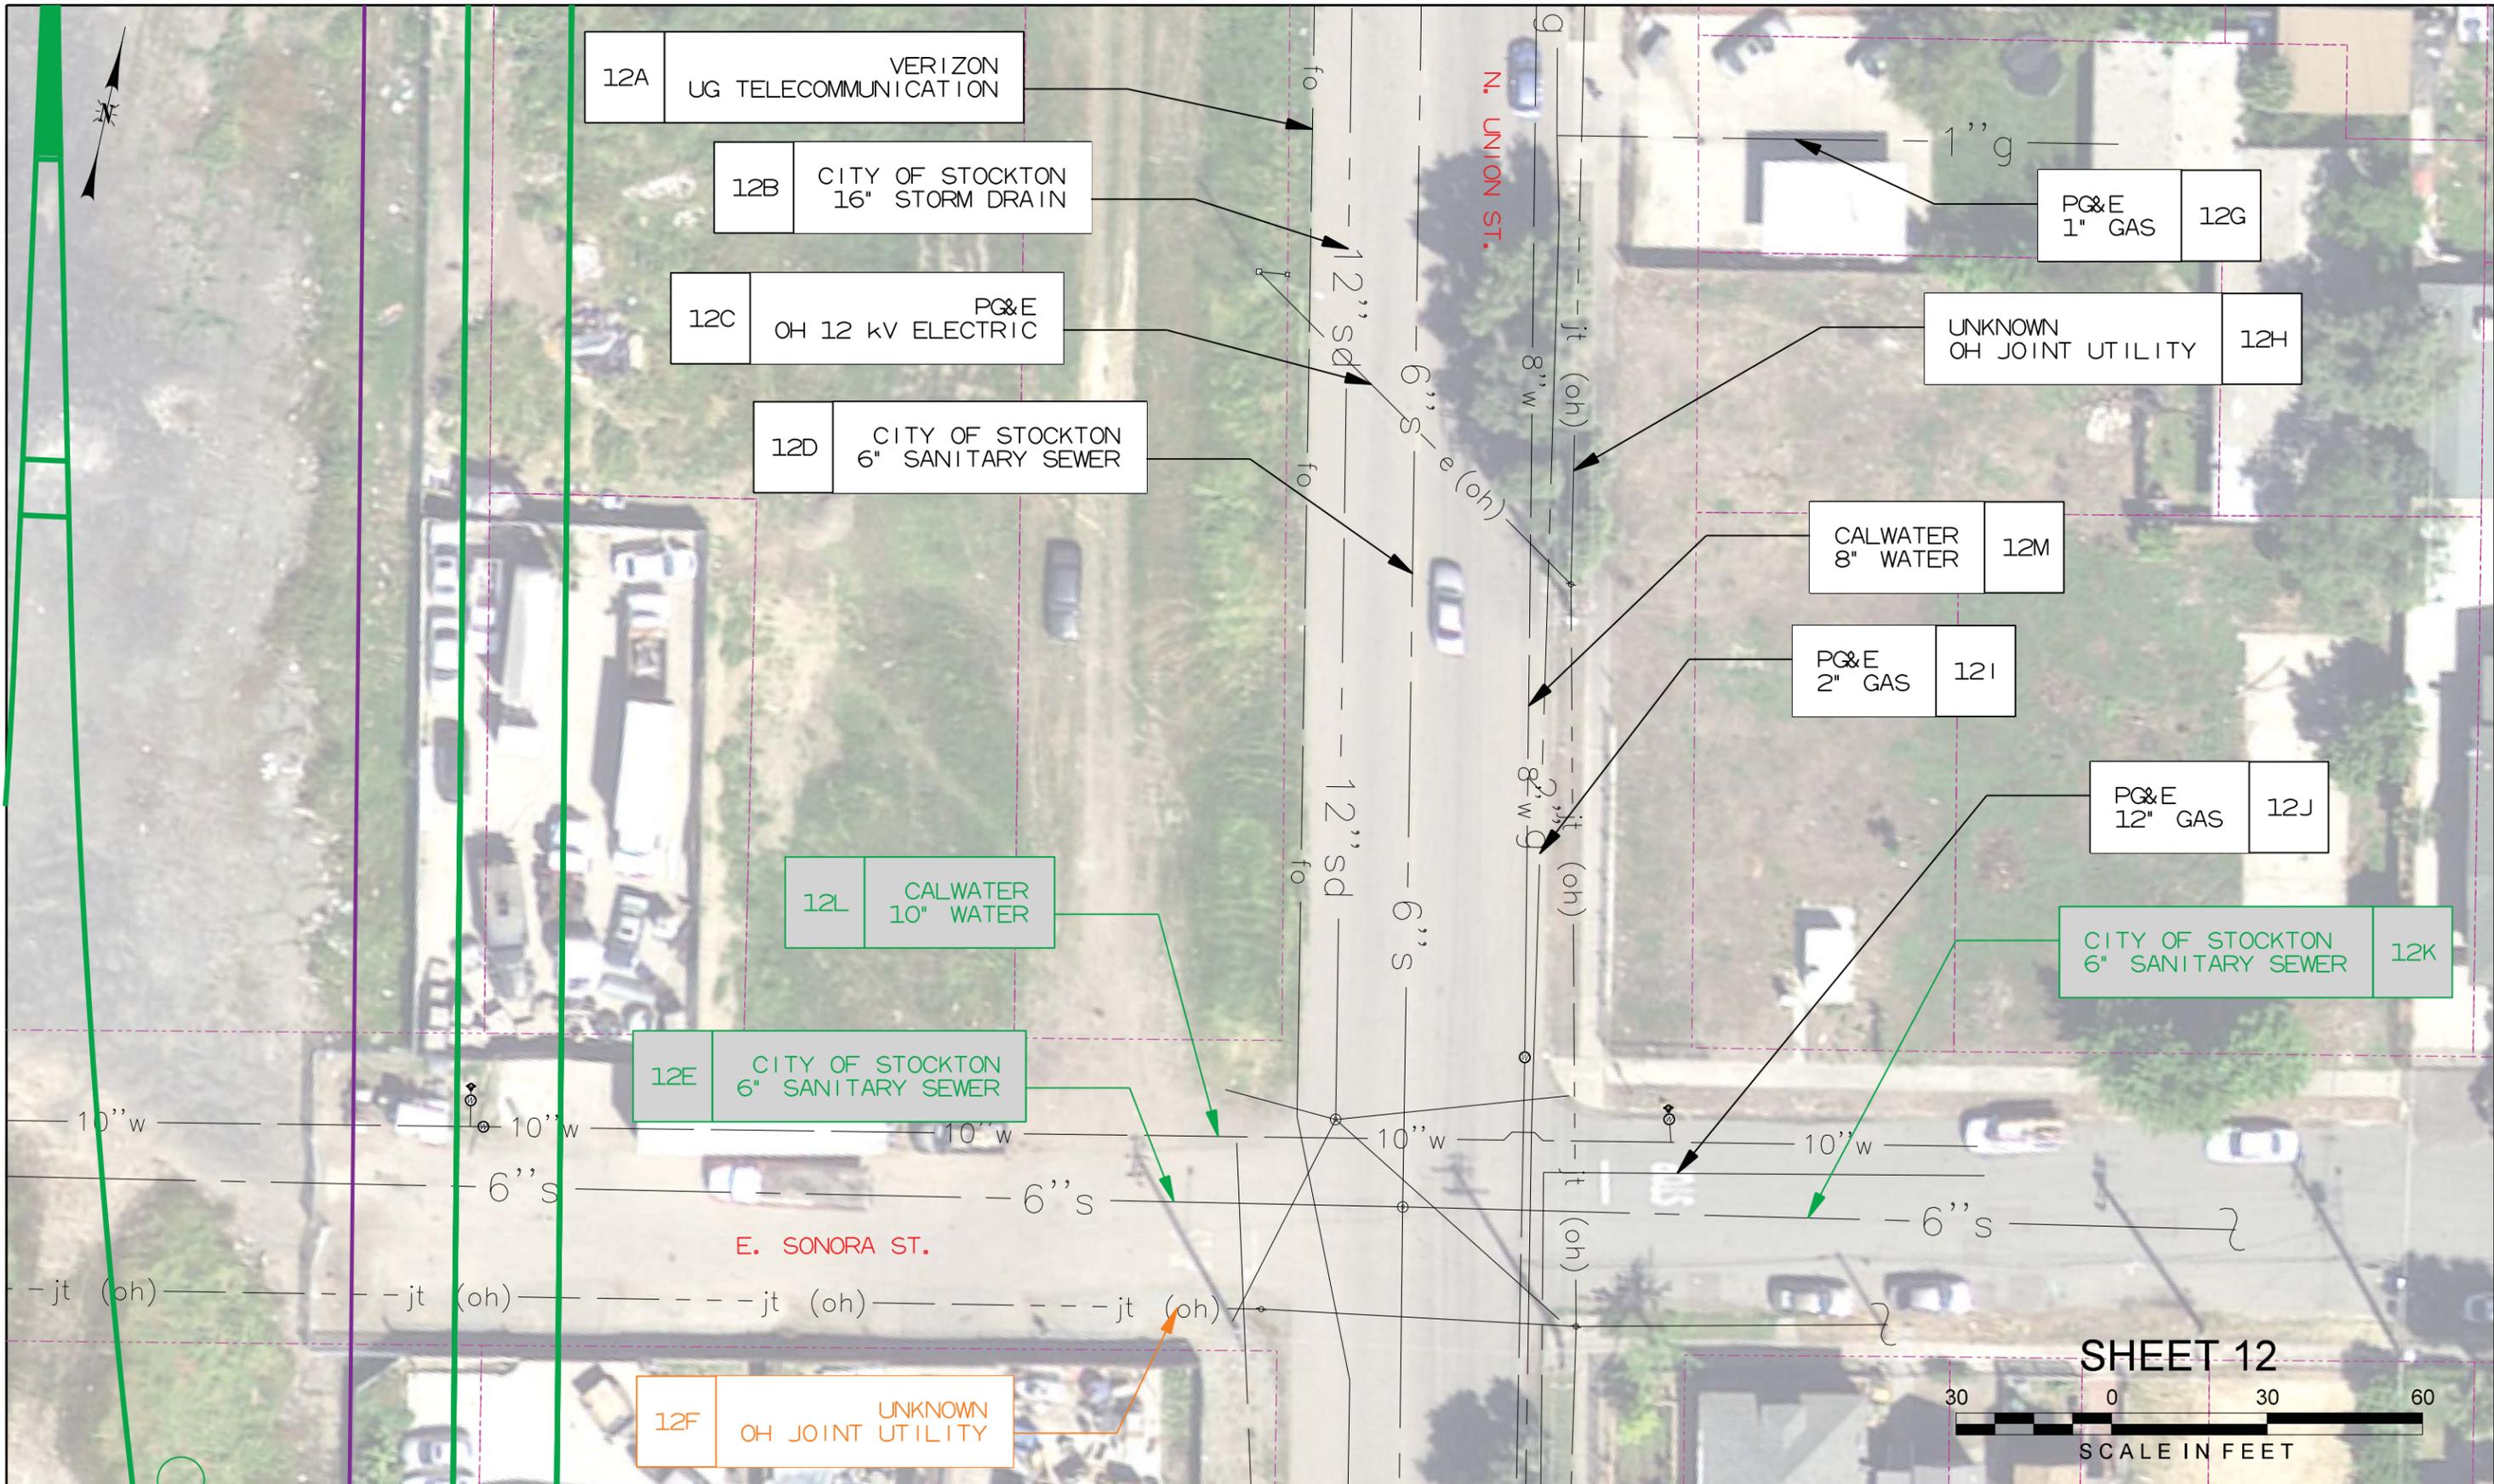


Revision No.	Description	Date	By	Aprvd. By

CALL BEFORE YOU DIG
 UNDERGROUND SERVICE ALERT
 1-800-227-2600


- CONCEPTUAL -
 FOR REVIEW/DISCUSSION

NOT FOR CONSTRUCTION

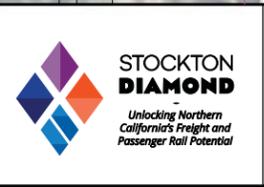

DEPARTMENT OF PUBLIC WORKS CITY OF STOCKTON, CALIFORNIA		SHEET NO.
SCALE AS NOTED	DESIGNED BY	OF X SHEETS
DRAWN BY	CHECKED BY	E-14
RECORD DWGS.	PROJECT NO.	

Color table: \\wa-filrsv1\IECCGADStandards\UPRR\TRITables\Color\UPRR.tbl
 \\wa-filrsv1\IECCGADStandards\UPRR\TRH\DR\PL\OTDR\AV\@HDR-UPRR_V81_pentable.tbl
 pw://HDR_US_West_01/5527/10217993/
 Default
 2/19/2021 4:12:10 PM

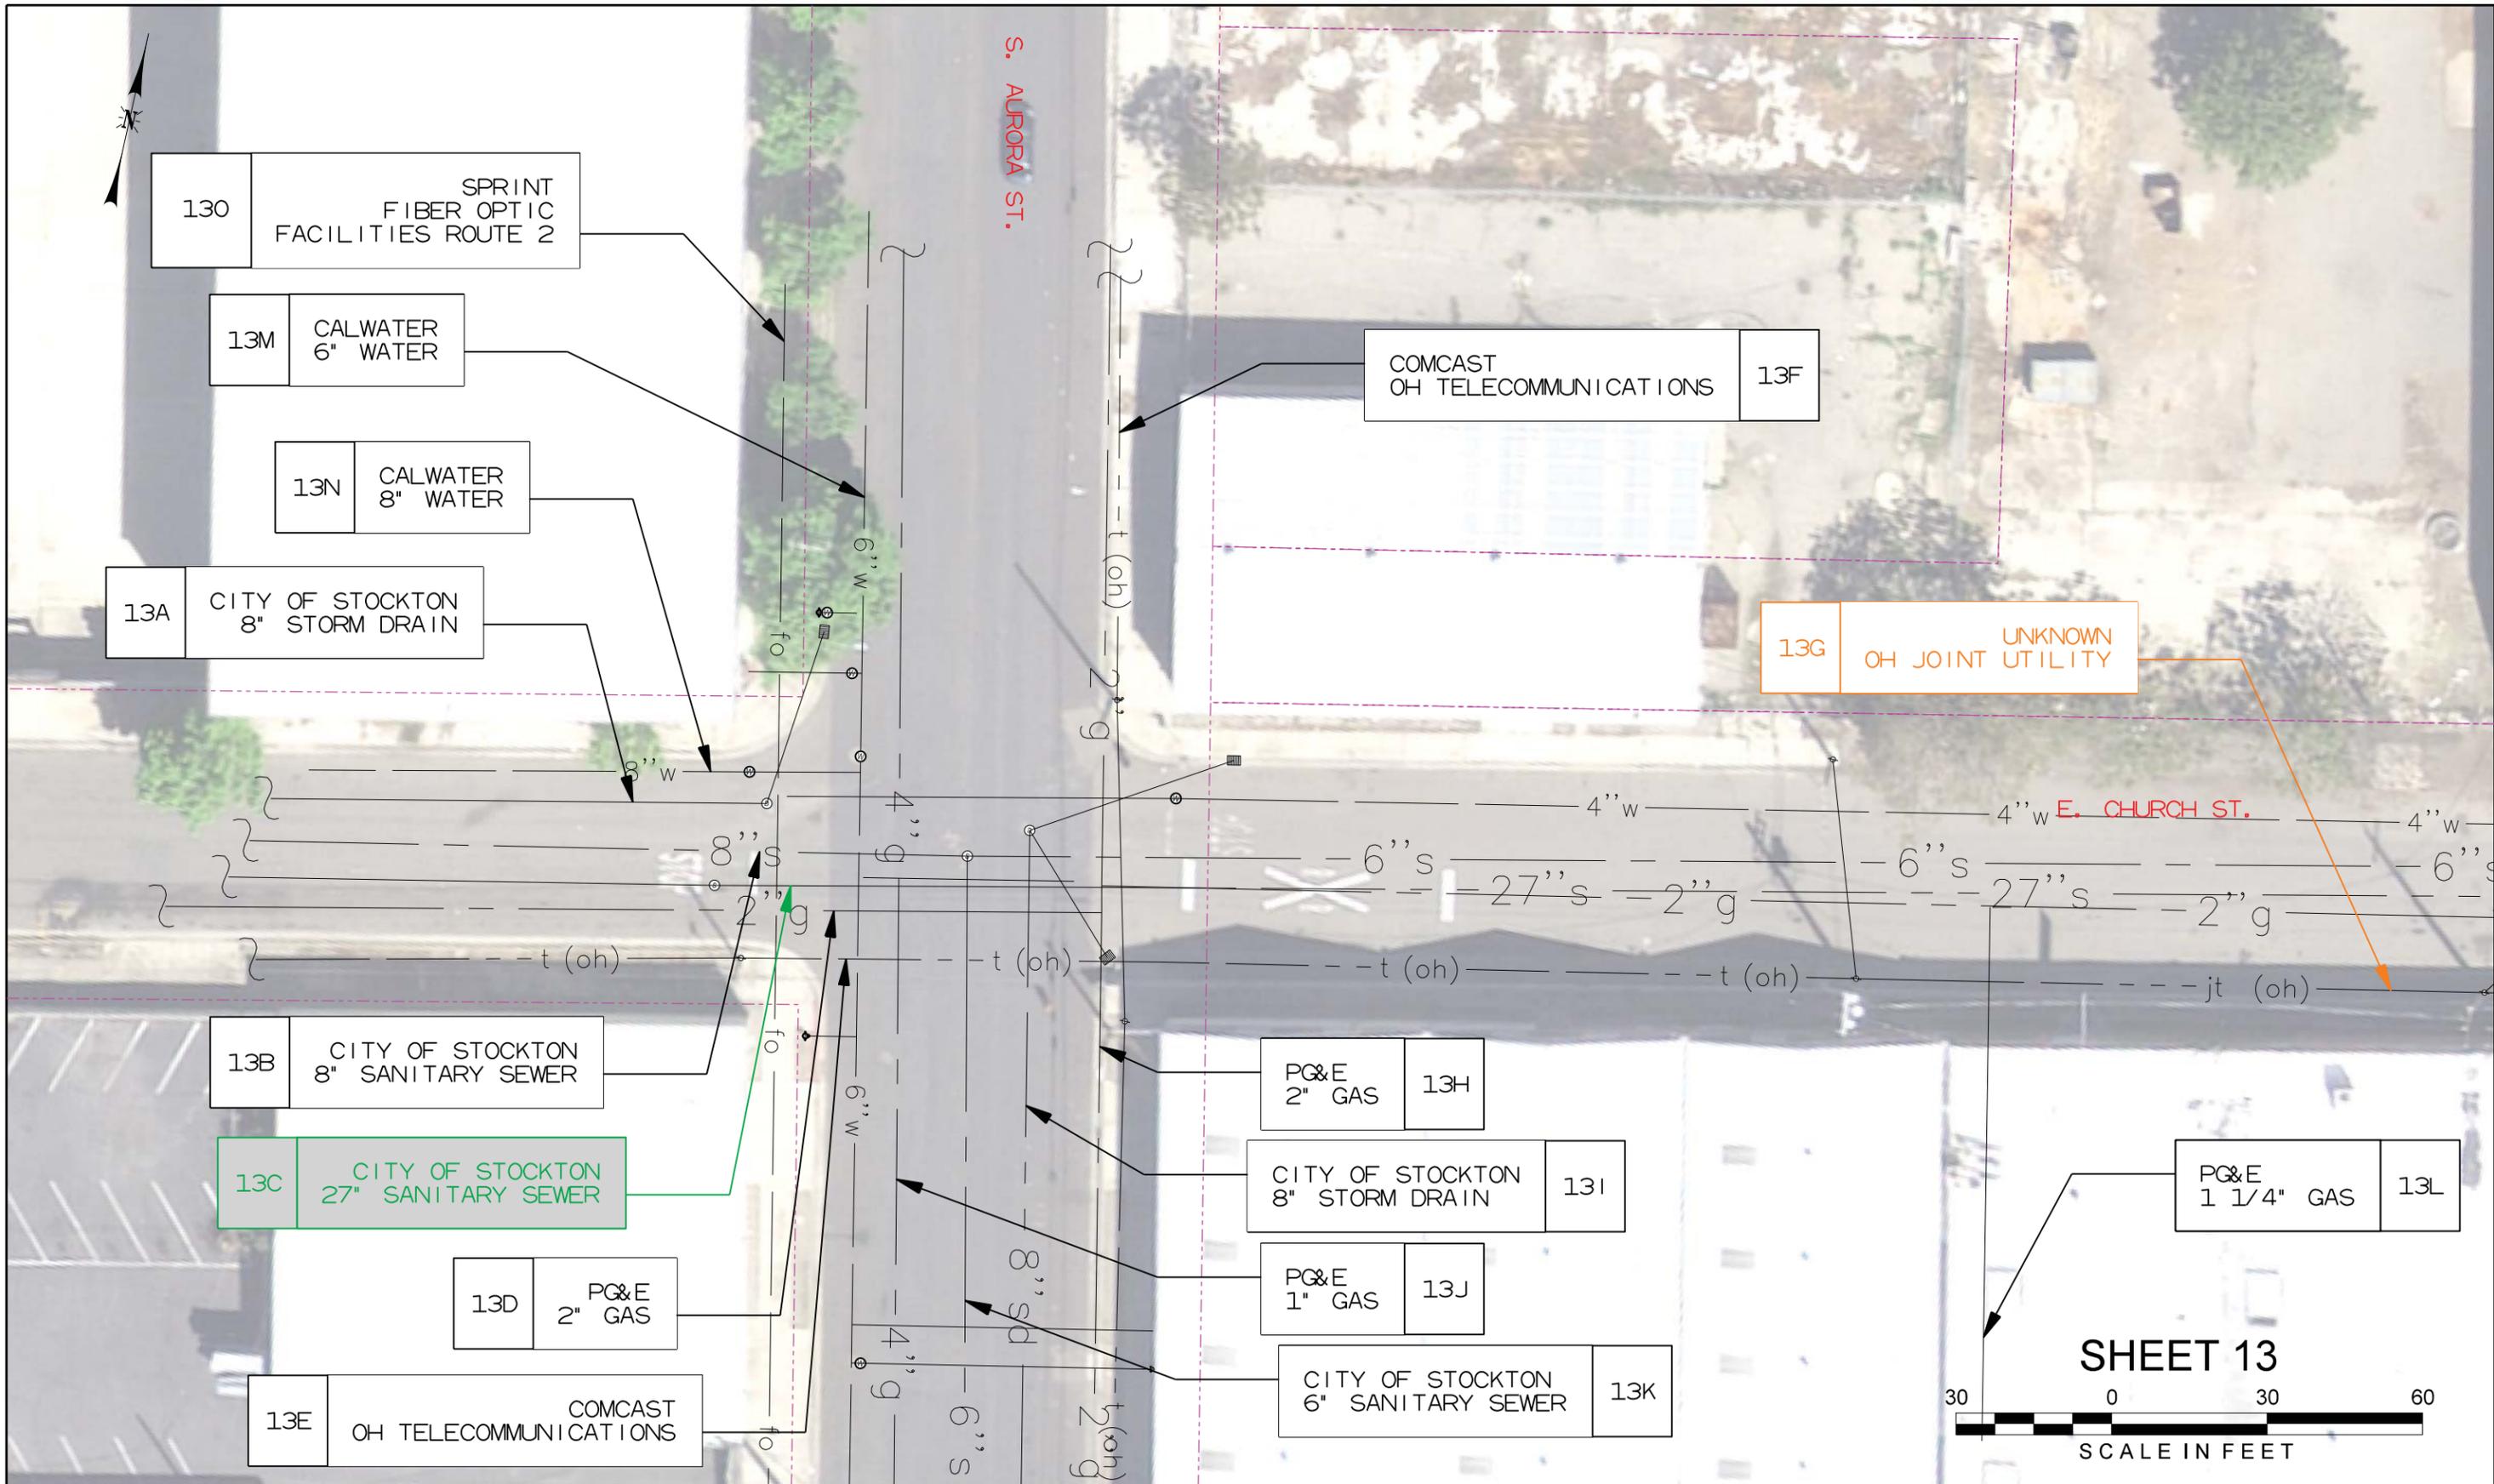


Revision No.	Description	Date	By	Appr. By

CALL BEFORE YOU DIG
 UNDERGROUND SERVICE ALERT
 1-800-227-2600


- CONCEPTUAL -
 FOR REVIEW/DISCUSSION

NOT FOR CONSTRUCTION

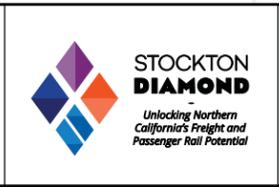

DEPARTMENT OF PUBLIC WORKS CITY OF STOCKTON, CALIFORNIA		SHEET NO.
SCALE	AS NOTED	
DESIGNED BY		
DRAWN BY		
CHECKED BY		
RECORD DWGS.		
E-15		PROJECT NO.

Color table: \\wa-filsr\1\EGCADStandards\UPRR\TRITables\Color\UPRR.tbl
 \\wa-filsr\1\EGCADStandards\UPRR\TRITables\Color\UPRR.tbl
 pwr://HDR_US_West_01/5527/10217993/
 Default
 2/20/2021 2:56:39 PM

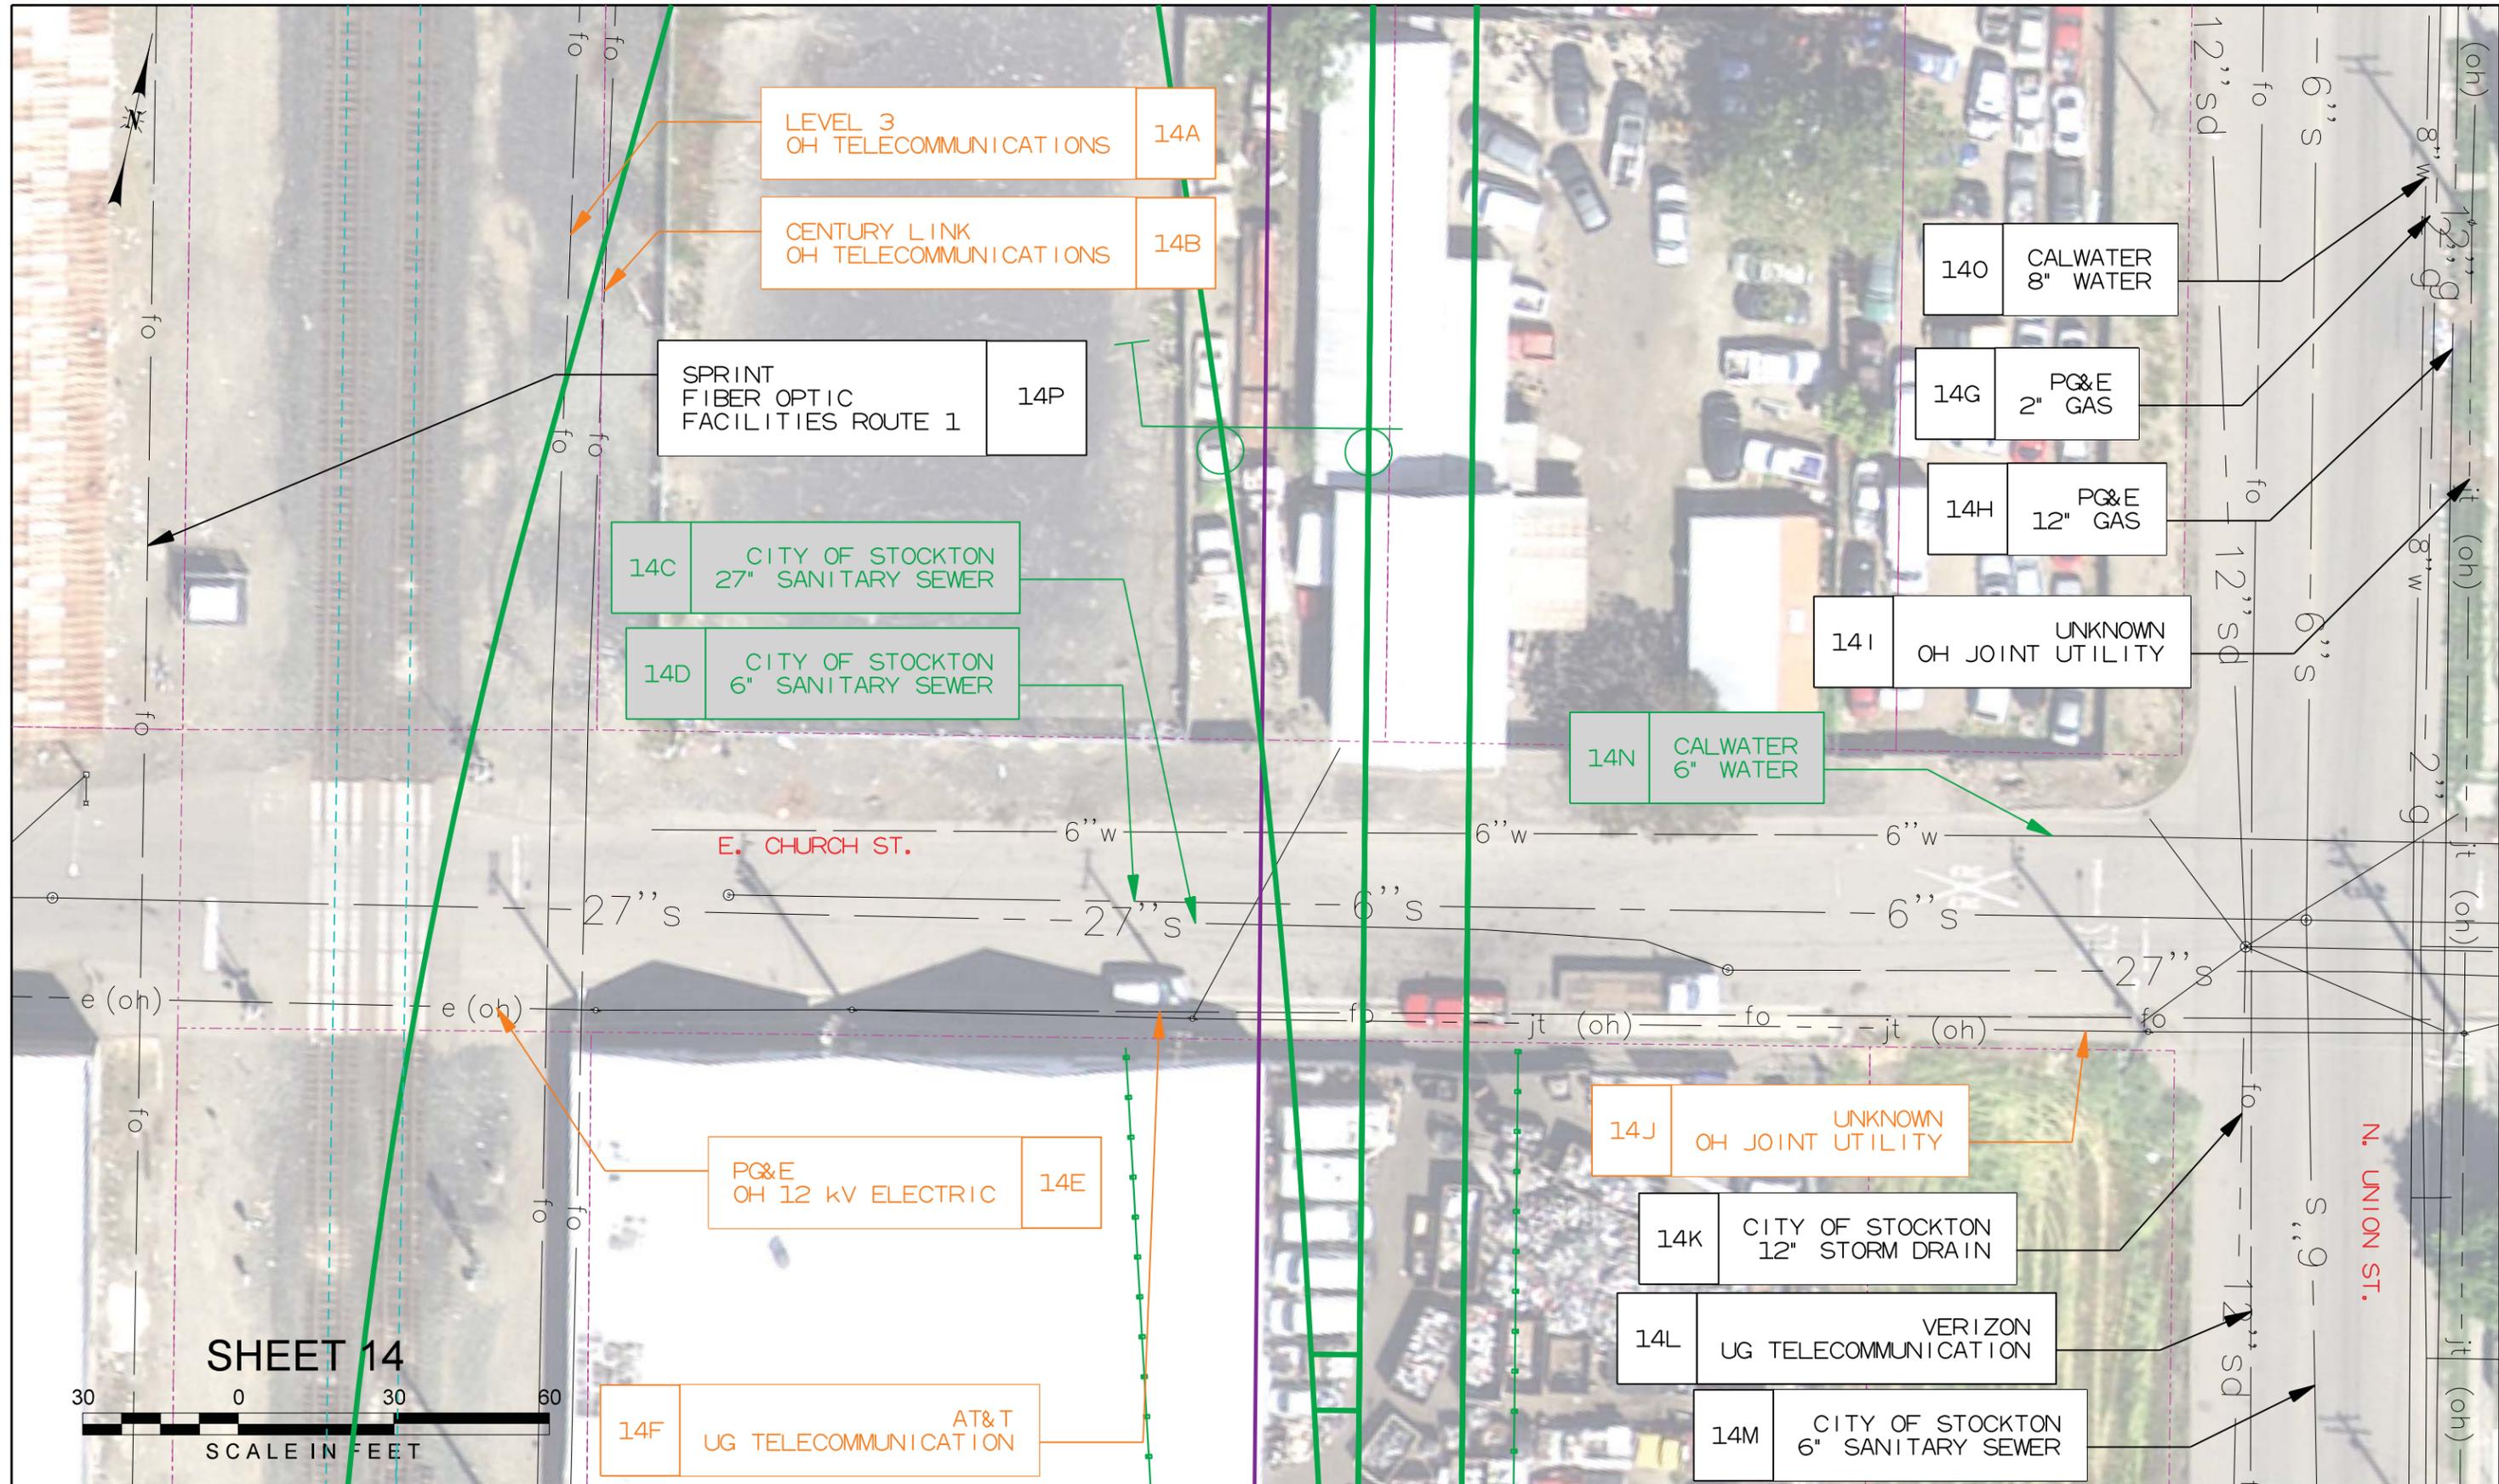

SHEET 14



14F AT&T UG TELECOMMUNICATION

Revision No.	Description	Date	By	Appr. By


CALL BEFORE YOU DIG
 UNDERGROUND SERVICE ALERT
 1-800-227-2600

- CONCEPTUAL -
FOR REVIEW/DISCUSSION

NOT FOR CONSTRUCTION



DEPARTMENT OF PUBLIC WORKS CITY OF STOCKTON, CALIFORNIA		SHEET NO.
SCALE	AS NOTED	E-16
DESIGNED BY		
DRAWN BY		
CHECKED BY		
RECORD DWGS.		PROJECT NO.

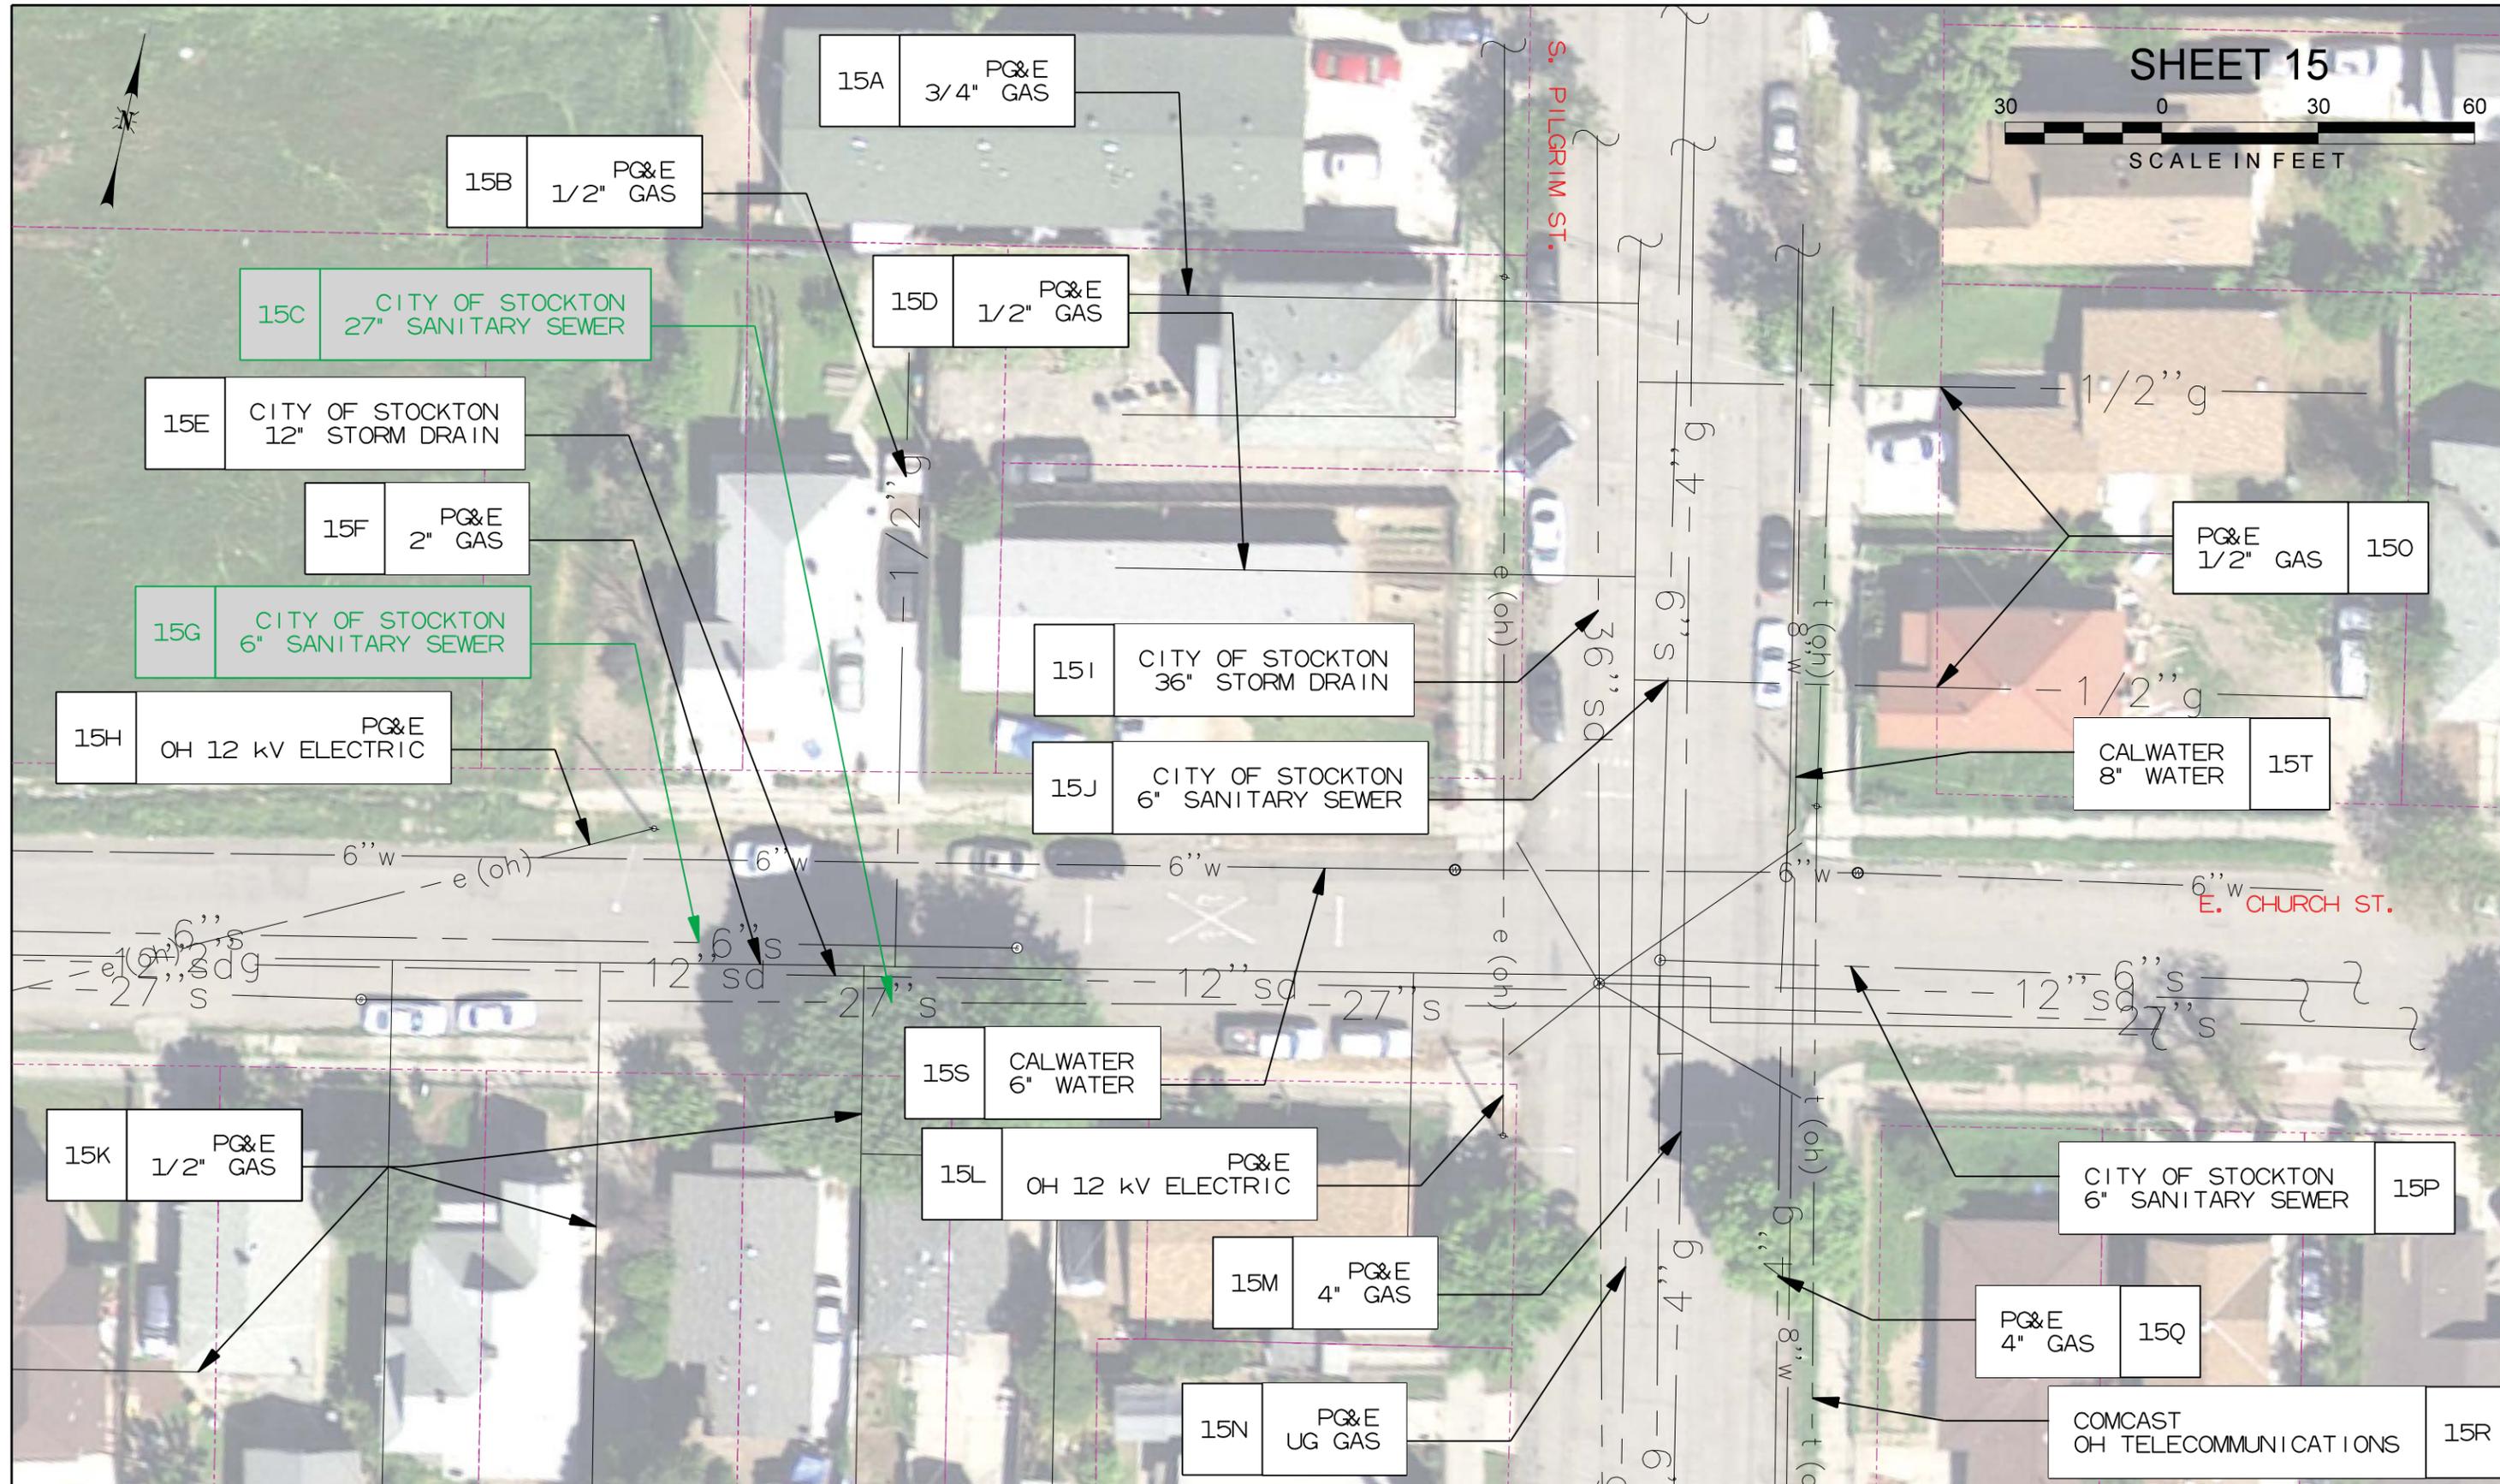


Color table: \\wa-filsrv1\EGCADStandards\UPRR\TRITables\Color\UPRR.tbl
 \\wa-filsrv1\EGCADStandards\UPRR\TR\HDPLOTDRV\8\HDR-UPRR_v8i_pentable.tbl
 pw://HDR_US_West_01/5527/10217993/
 Default
 2/19/2021 4:26:16 PM

Revision No.	Description	Date	By	Appr'd. By


CALL BEFORE YOU DIG
 UNDERGROUND SERVICE ALERT
 1-800-227-2600

- CONCEPTUAL -
 FOR REVIEW/DISCUSSION

NOT FOR CONSTRUCTION

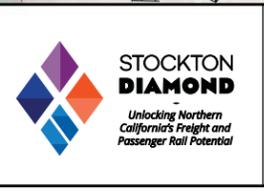

DEPARTMENT OF PUBLIC WORKS CITY OF STOCKTON, CALIFORNIA		SHEET NO.
SCALE	AS NOTED	E-17
DESIGNED BY		
DRAWN BY		
CHECKED BY		
RECORD DWGS.		PROJECT NO.

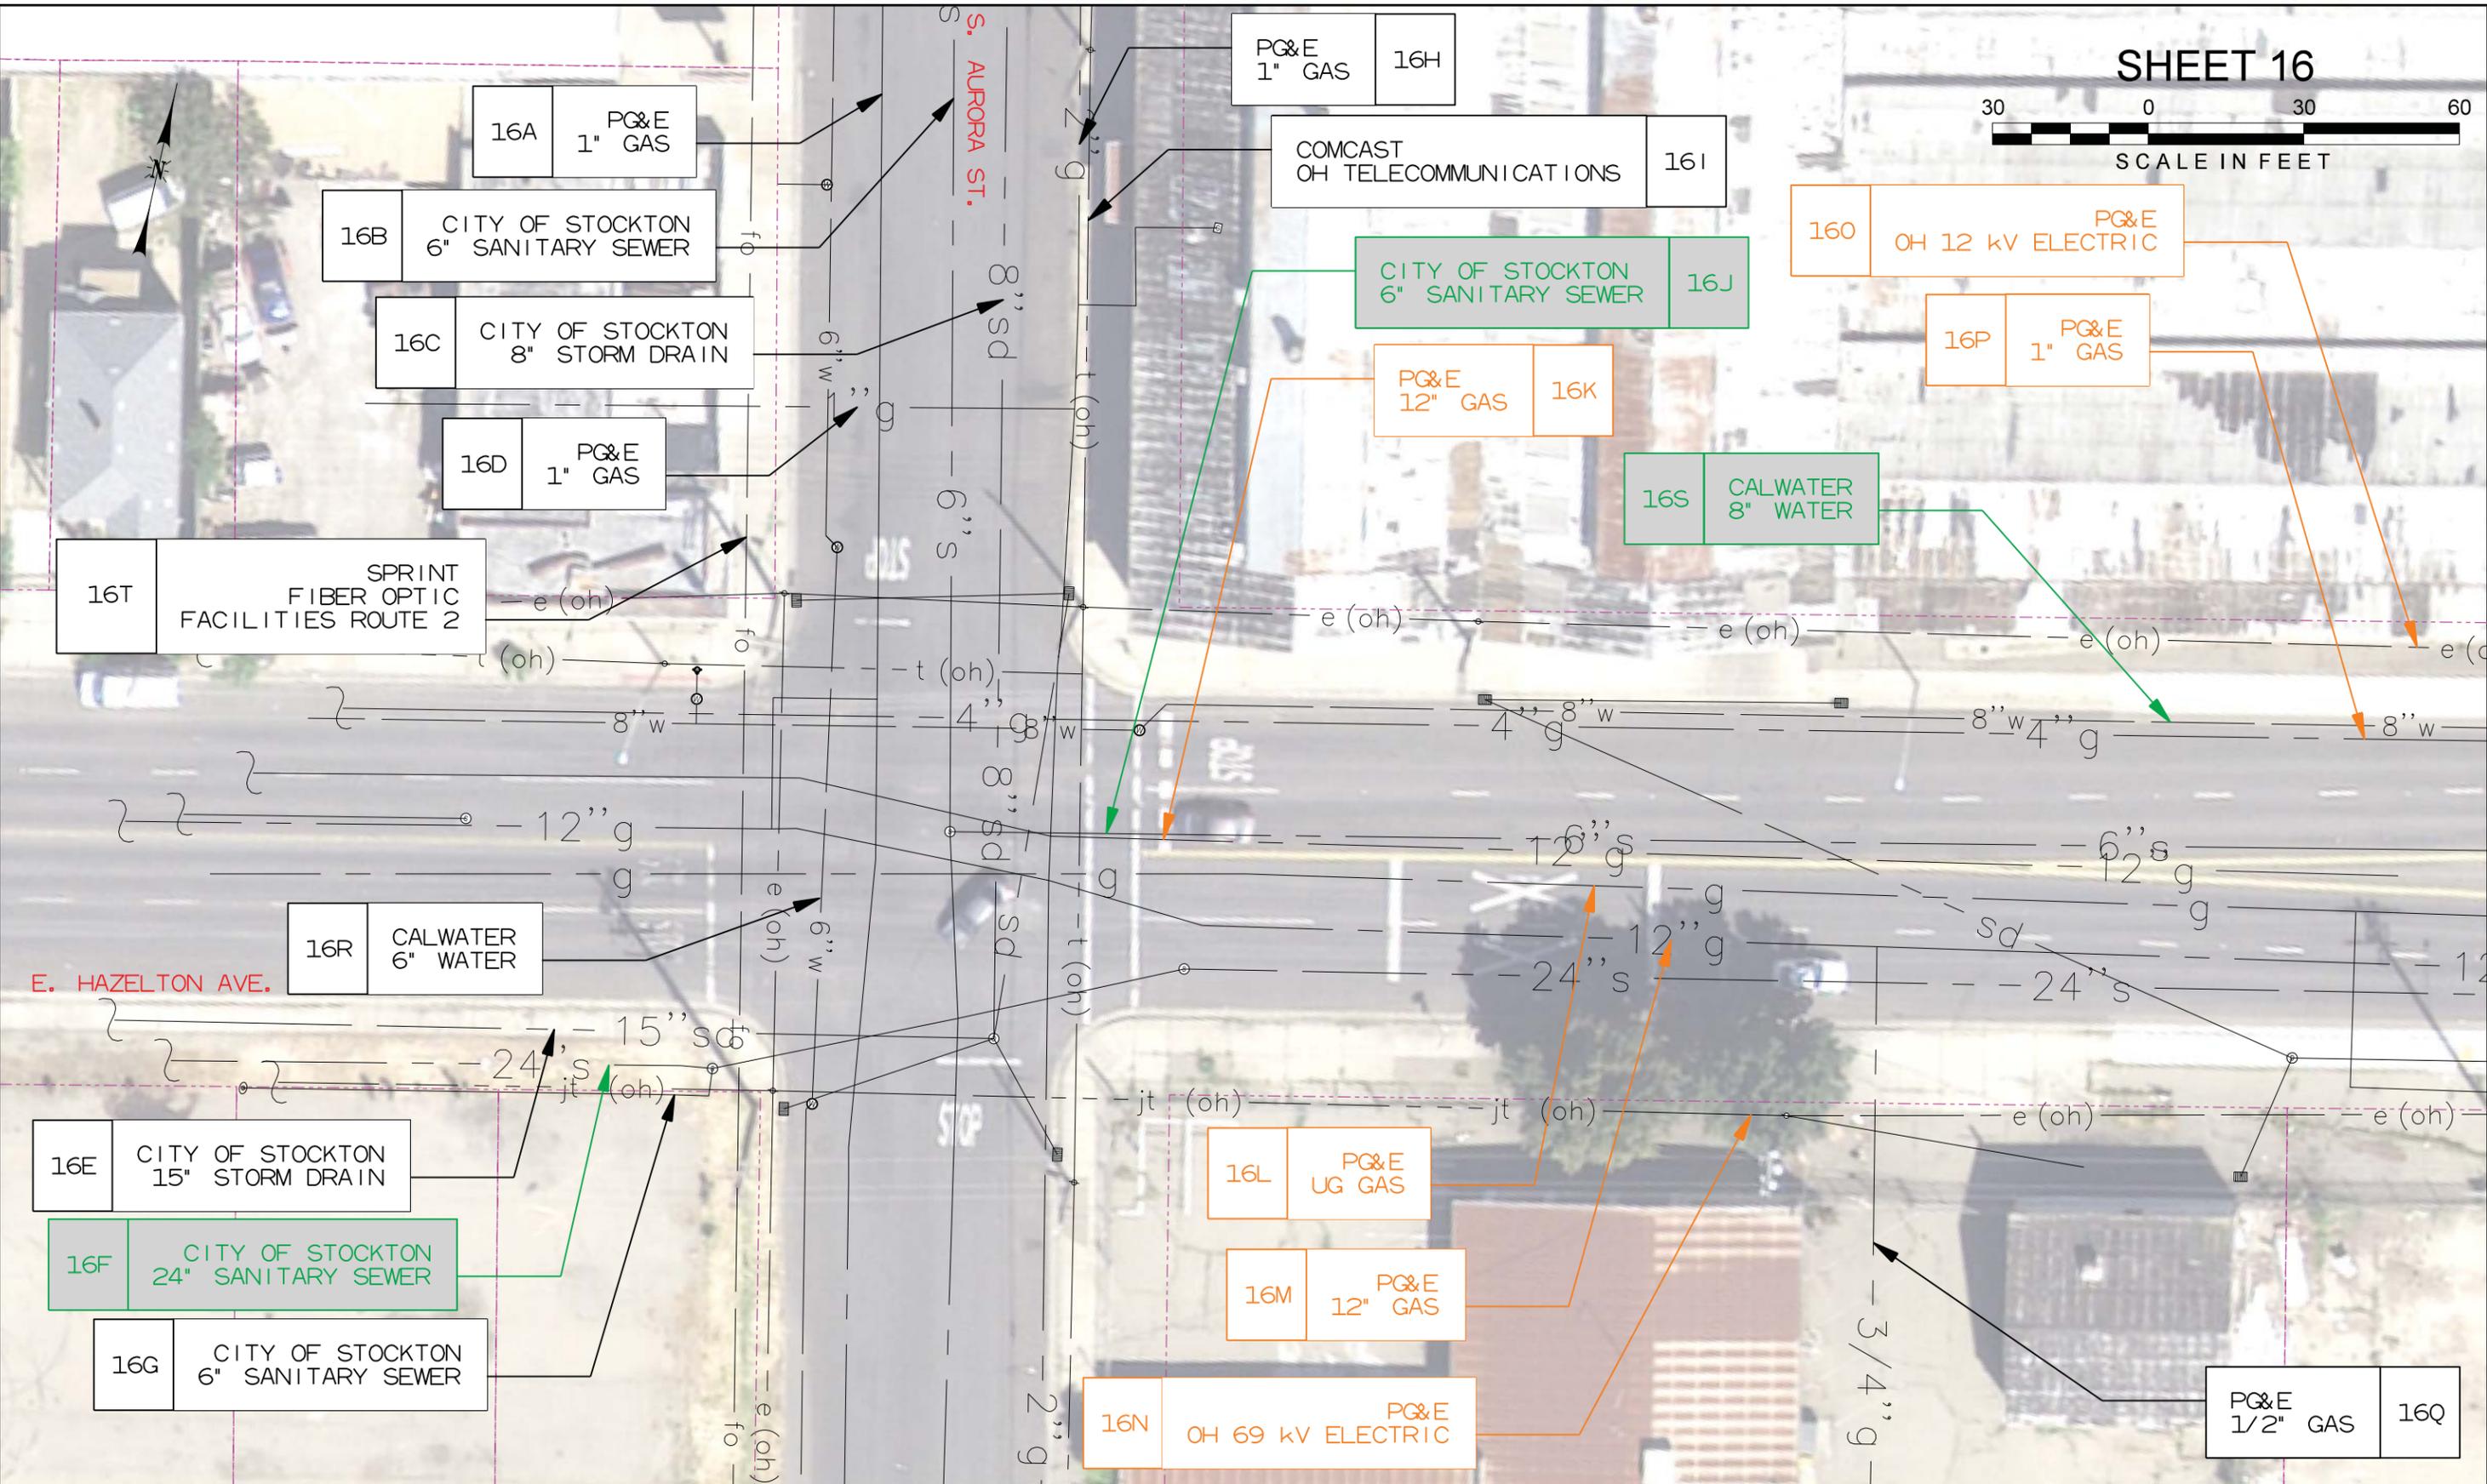

Color table: \\waf-filsv1\IECGCADStandards\UPRR\TRITables\Color\UPRR.tbl
 \\waf-filsv1\IECGCADStandards\UPRR\TRHD\PILOTDRVAV\HDR-UPRR_V81_pentable.tbl
 pw://HDR_US_West_01/5527/10217993/
 Default
 2/19/2021 4:30:03 PM

Revision No.	Description	Date	By	Appr. By

CALL BEFORE YOU DIG
 UNDERGROUND SERVICE ALERT
 1-800-227-2600


- CONCEPTUAL -
 FOR REVIEW/DISCUSSION

NOT FOR CONSTRUCTION



DEPARTMENT OF PUBLIC WORKS CITY OF STOCKTON, CALIFORNIA		SHEET NO.
SCALE	AS NOTED	E-18
DESIGNED BY		
DRAWN BY		
CHECKED BY		
RECORD DWGS.		PROJECT NO.

Color table: \\waf-fisr\1\EGCADStandards\UPRR\TRT\Tables\Color\UPRR.tbl
 \\waf-fisr\1\EGCADStandards\UPRR\TRH\DR\Plot\DRV\8\HDR-UPRR_v8\pentable.tbl
 pw://HDR_US_West_01/5527/10217993/
 Default
 2/19/2021 4:33:40 PM

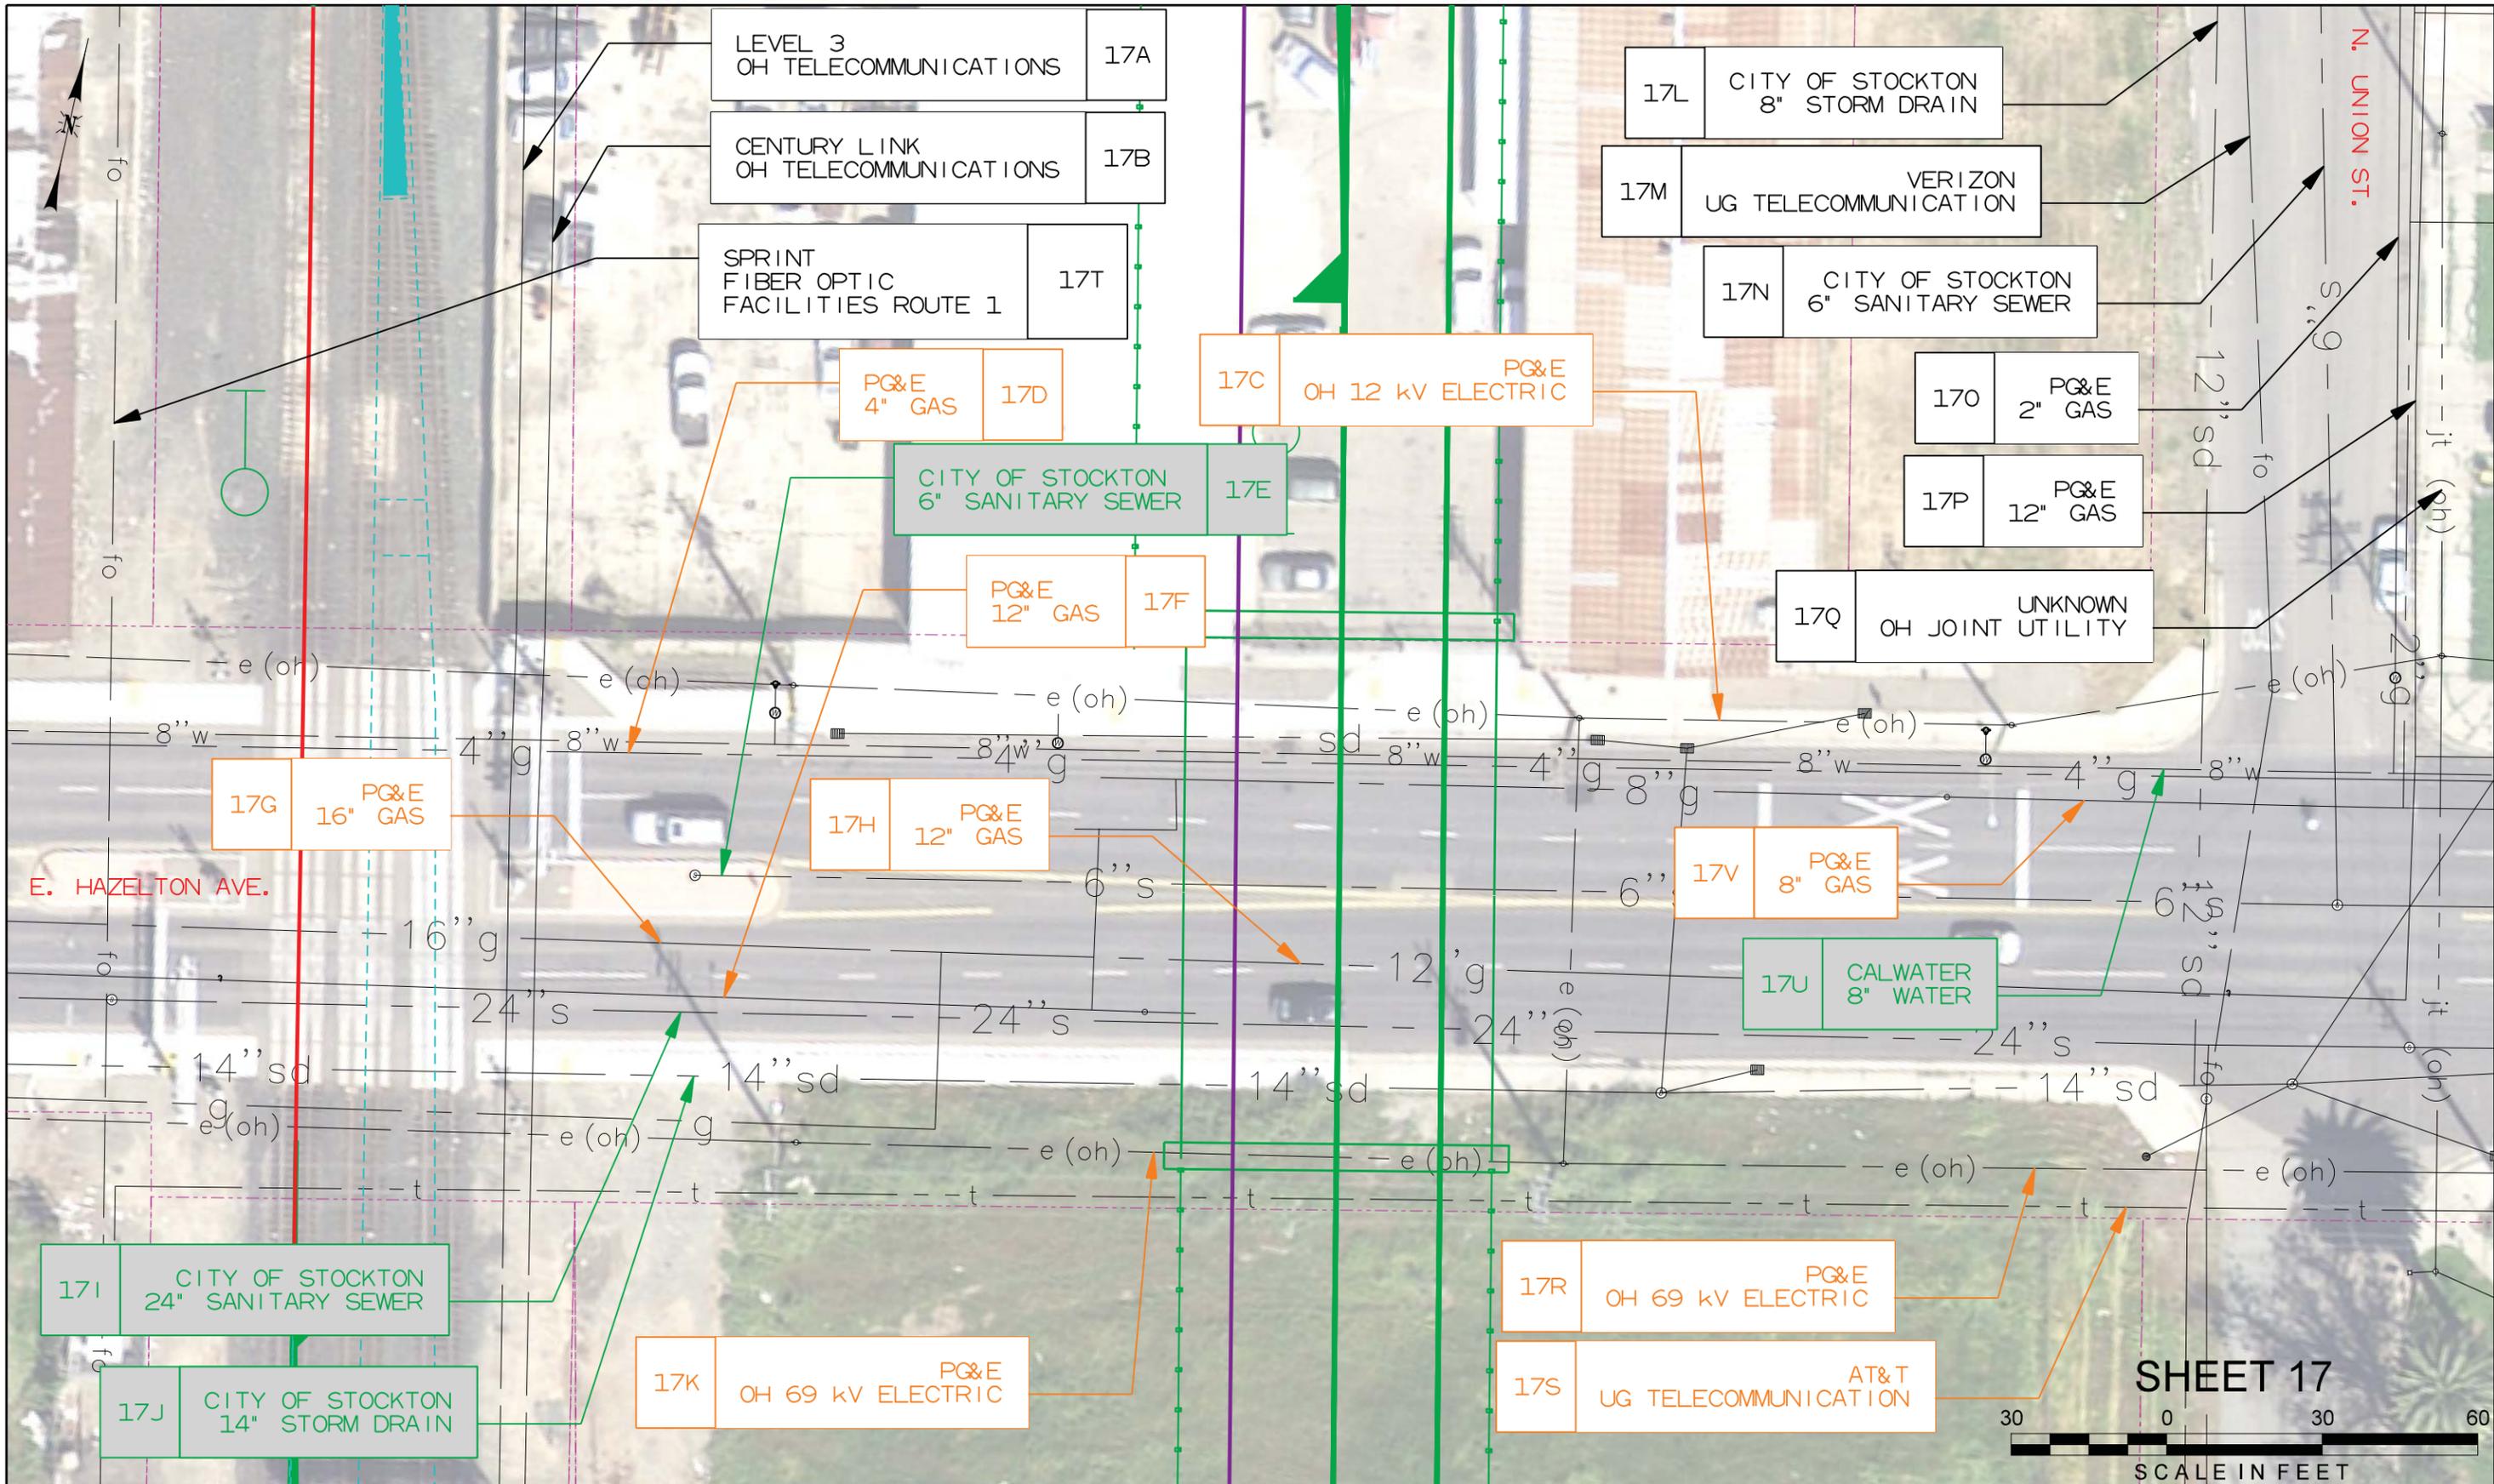

SHEET 17



Revision No.	Description	Date	By	Appr. By

CALL BEFORE YOU DIG
 UNDERGROUND SERVICE ALERT
 1-800-227-2600

- CONCEPTUAL -
FOR REVIEW/DISCUSSION

NOT FOR CONSTRUCTION



DEPARTMENT OF PUBLIC WORKS CITY OF STOCKTON, CALIFORNIA		SHEET NO.
SCALE	AS NOTED	
DESIGNED BY		
DRAWN BY		
CHECKED BY		
RECORD DWGS.		
E-19		PROJECT NO.

SHEET 18



COMCAST
OH TELECOMMUNICATIONS 18A

UNKNOWN
OH JOINT UTILITY 18L

PG&E
4" GAS 18M

CITY OF STOCKTON
12" SANITARY SEWER 18N

18B PG&E
UG GAS

18D CITY OF STOCKTON
36" SANITARY SEWER

COMCAST
OH TELECOMMUNICATIONS 18O

PG&E
OH 12 kV ELECTRIC 18P

CITY OF STOCKTON
6" SANITARY SEWER 18Q

PG&E
3" GAS 18R

PG&E
4" GAS 18S

E. HAZELTON AVE.

PG&E
4" GAS 18T

CITY OF STOCKTON
42" STORM DRAIN 18U

PG&E
OH 12 kV ELECTRIC 18C

PG&E
UG GAS 18E

PG&E
4" GAS 18F

PG&E
8" GAS 18G

18V CALWATER
8" WATER

18I CITY OF STOCKTON
15" STORM DRAIN

18K CITY OF STOCKTON
8" SANITARY SEWER

18W CALWATER
8" WATER

18H PG&E
OH 69 kV ELECTRIC

18J CITY OF STOCKTON
24" SANITARY SEWER

Color table: \\waf-fisrv1\IECGCADStandards\UPRR\TRT\Tables\Color\UPRR.tbl
 \\waf-fisrv1\IECGCADStandards\UPRR\TRH\DRP\Plot\DRV\8\HDR-UPRR_V81_penible.tbl
 pw://HDR_US_West_01/5527/10217993/
 Default
 2/19/2021 10:42:14 PM

Revision No.	Description	Date	By	Appr. By

CALL BEFORE YOU DIG
 UNDERGROUND SERVICE ALERT
 1-800-227-2600


- CONCEPTUAL -
 FOR REVIEW/DISCUSSION

NOT FOR CONSTRUCTION



DEPARTMENT OF PUBLIC WORKS CITY OF STOCKTON, CALIFORNIA		SHEET NO.
SCALE	AS NOTED	E-20
DESIGNED BY		
DRAWN BY		
CHECKED BY		
RECORD DWGS.		PROJECT NO.

Color table: \\wa-fisrv1\EGCADStandards\UPRR\TRITables\Color\UPRR.tbl
 \\wa-fisrv1\EGCADStandards\UPRR\TR\HDR\PILOTDR\AV\HDR-UPRR_V81_pentable.tbl
 pw://HDR_US_Wes_01/5527/10217993/
 Default
 2/19/2021 4:44:34 PM

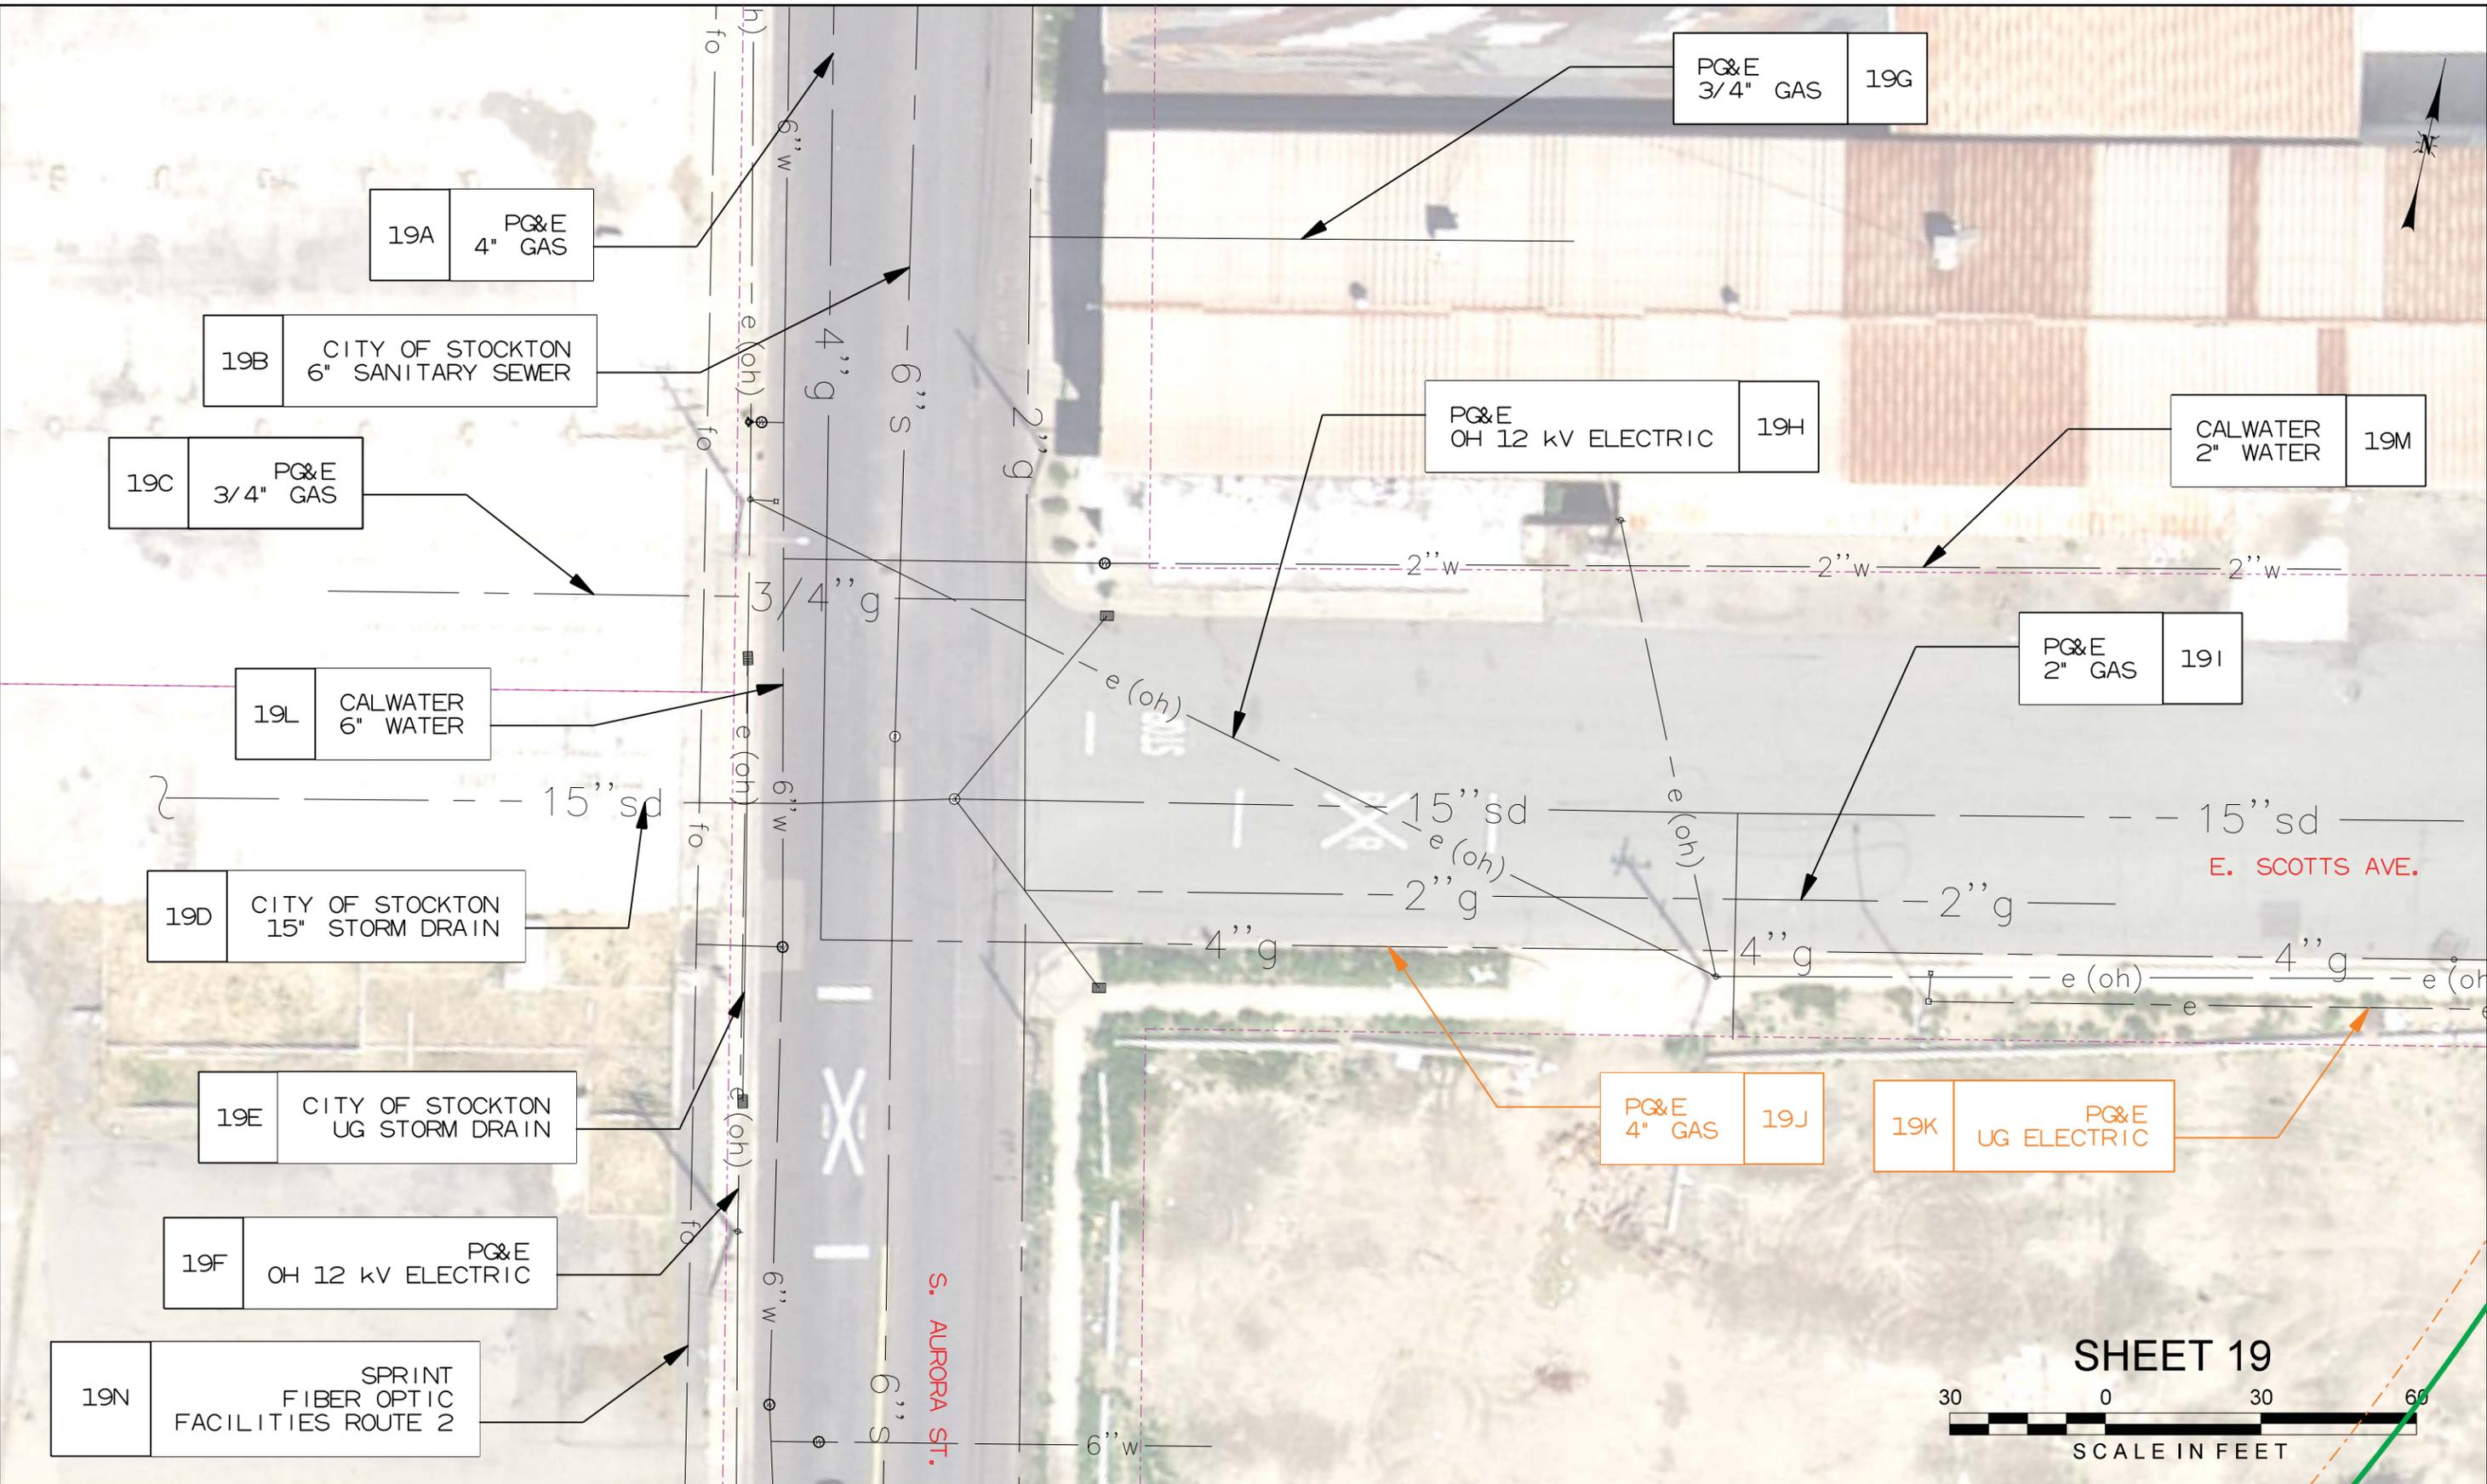

Revision No.	Description	Date	By	Appr'd. By

CALL BEFORE YOU DIG
 UNDERGROUND SERVICE ALERT
 1-800-227-2600

- CONCEPTUAL -
FOR REVIEW/DISCUSSION

NOT FOR CONSTRUCTION




**DEPARTMENT OF PUBLIC WORKS
 CITY OF STOCKTON, CALIFORNIA**

SCALE	AS NOTED	SHEET NO.
DESIGNED BY		OF X SHEETS
DRAWN BY		
CHECKED BY		
RECORD DWGS.		

E-21

PROJECT NO.

Color table: \\wa-fslr\1\EGCADStandards\UPRR\TRITables\Color\UPRR.tbl
 \\wa-fslr\1\EGCADStandards\UPRR\TR\HDPLOTDRV\8\HDR-UPRR_V8\pentable.tbl
 pw://HDR_US_Wes_01/5527/10217993/
 Default
 2/19/2021 4:57:41 PM

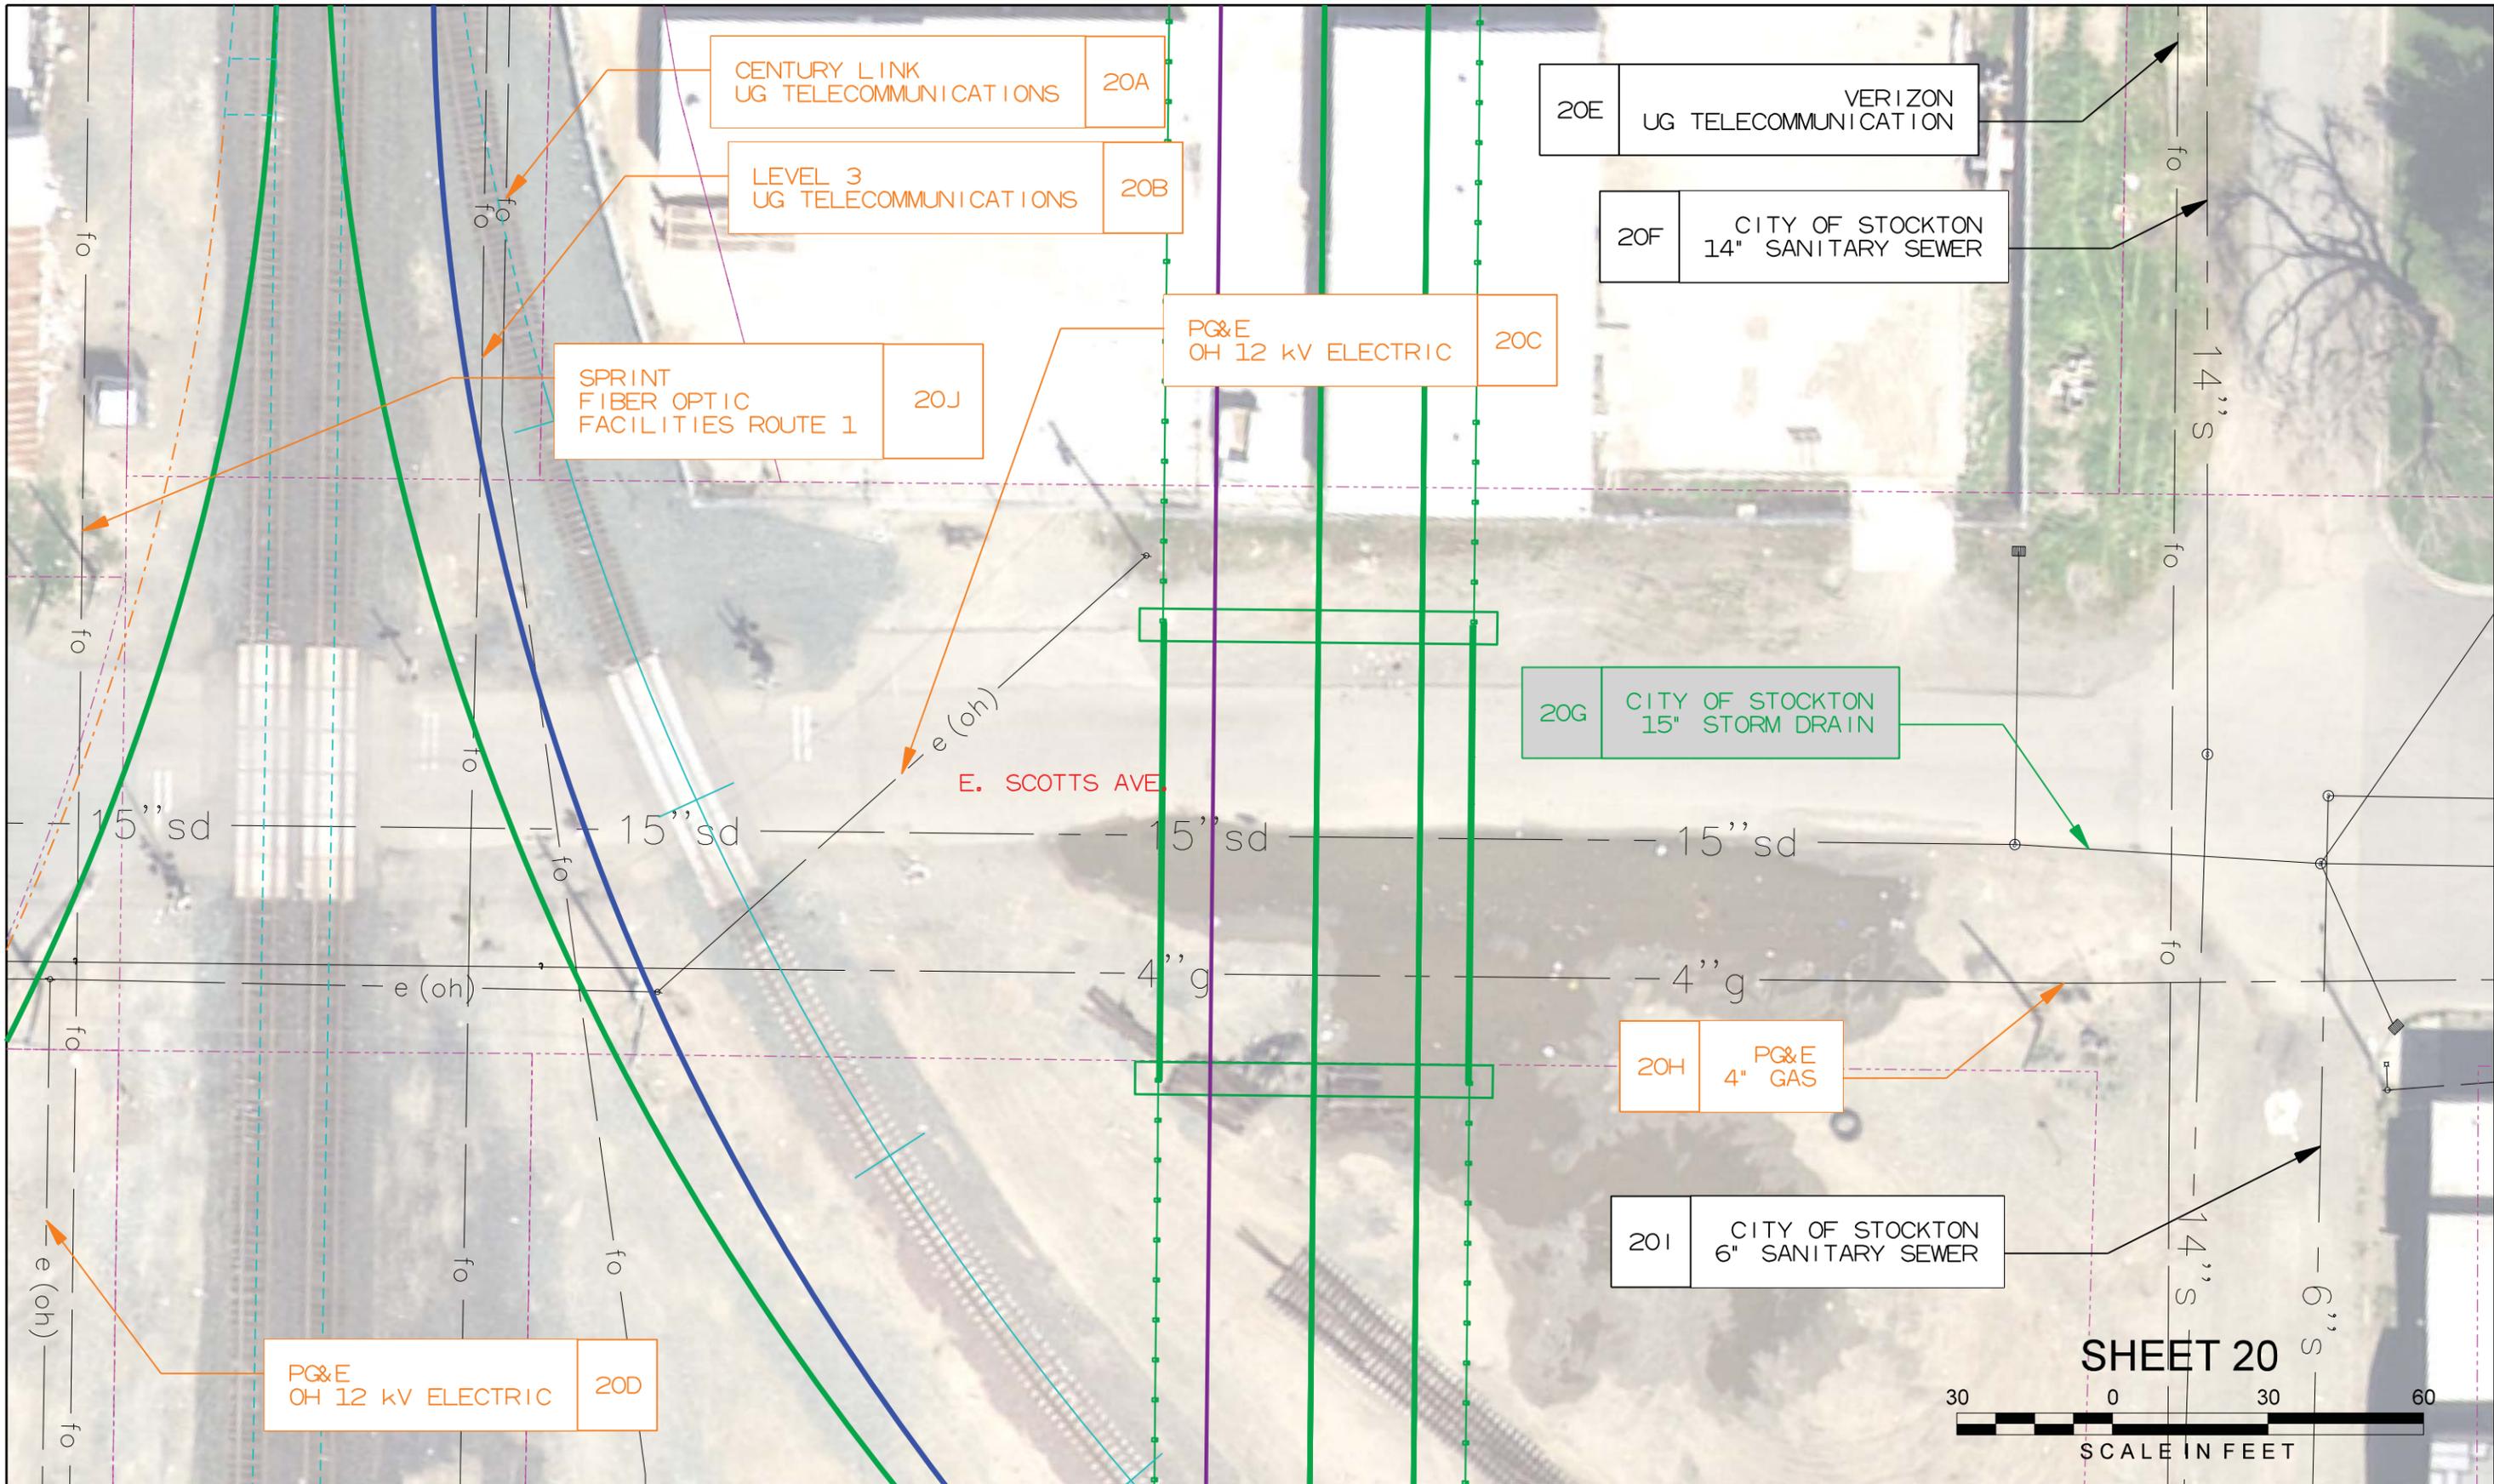


Revision No.	Description	Date	By	Appr. By

CALL BEFORE YOU DIG
 UNDERGROUND SERVICE ALERT
 1-800-227-2600

- CONCEPTUAL -
 FOR REVIEW/DISCUSSION

NOT FOR CONSTRUCTION

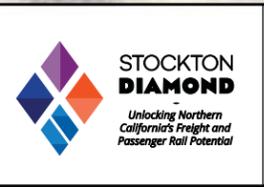


DEPARTMENT OF PUBLIC WORKS CITY OF STOCKTON, CALIFORNIA		SHEET NO.
SCALE	AS NOTED	
DESIGNED BY		
DRAWN BY		
CHECKED BY		
RECORD DWGS.		
E-22		PROJECT NO.



SHEET 20

Color table: \\wa-fisrv1\IECCGADStandards\UPRR\TRT\Tables\Color\UPRR.tbl
 \\wa-fisrv1\IECCGADStandards\UPRR\TRH\DRPLOT\DRVAV&HDR-UPRR_V&I_penable.tbl
 pw://HDR_US_West_01/5527/10217993/
 Default
 2/19/2021 5:02:11 PM

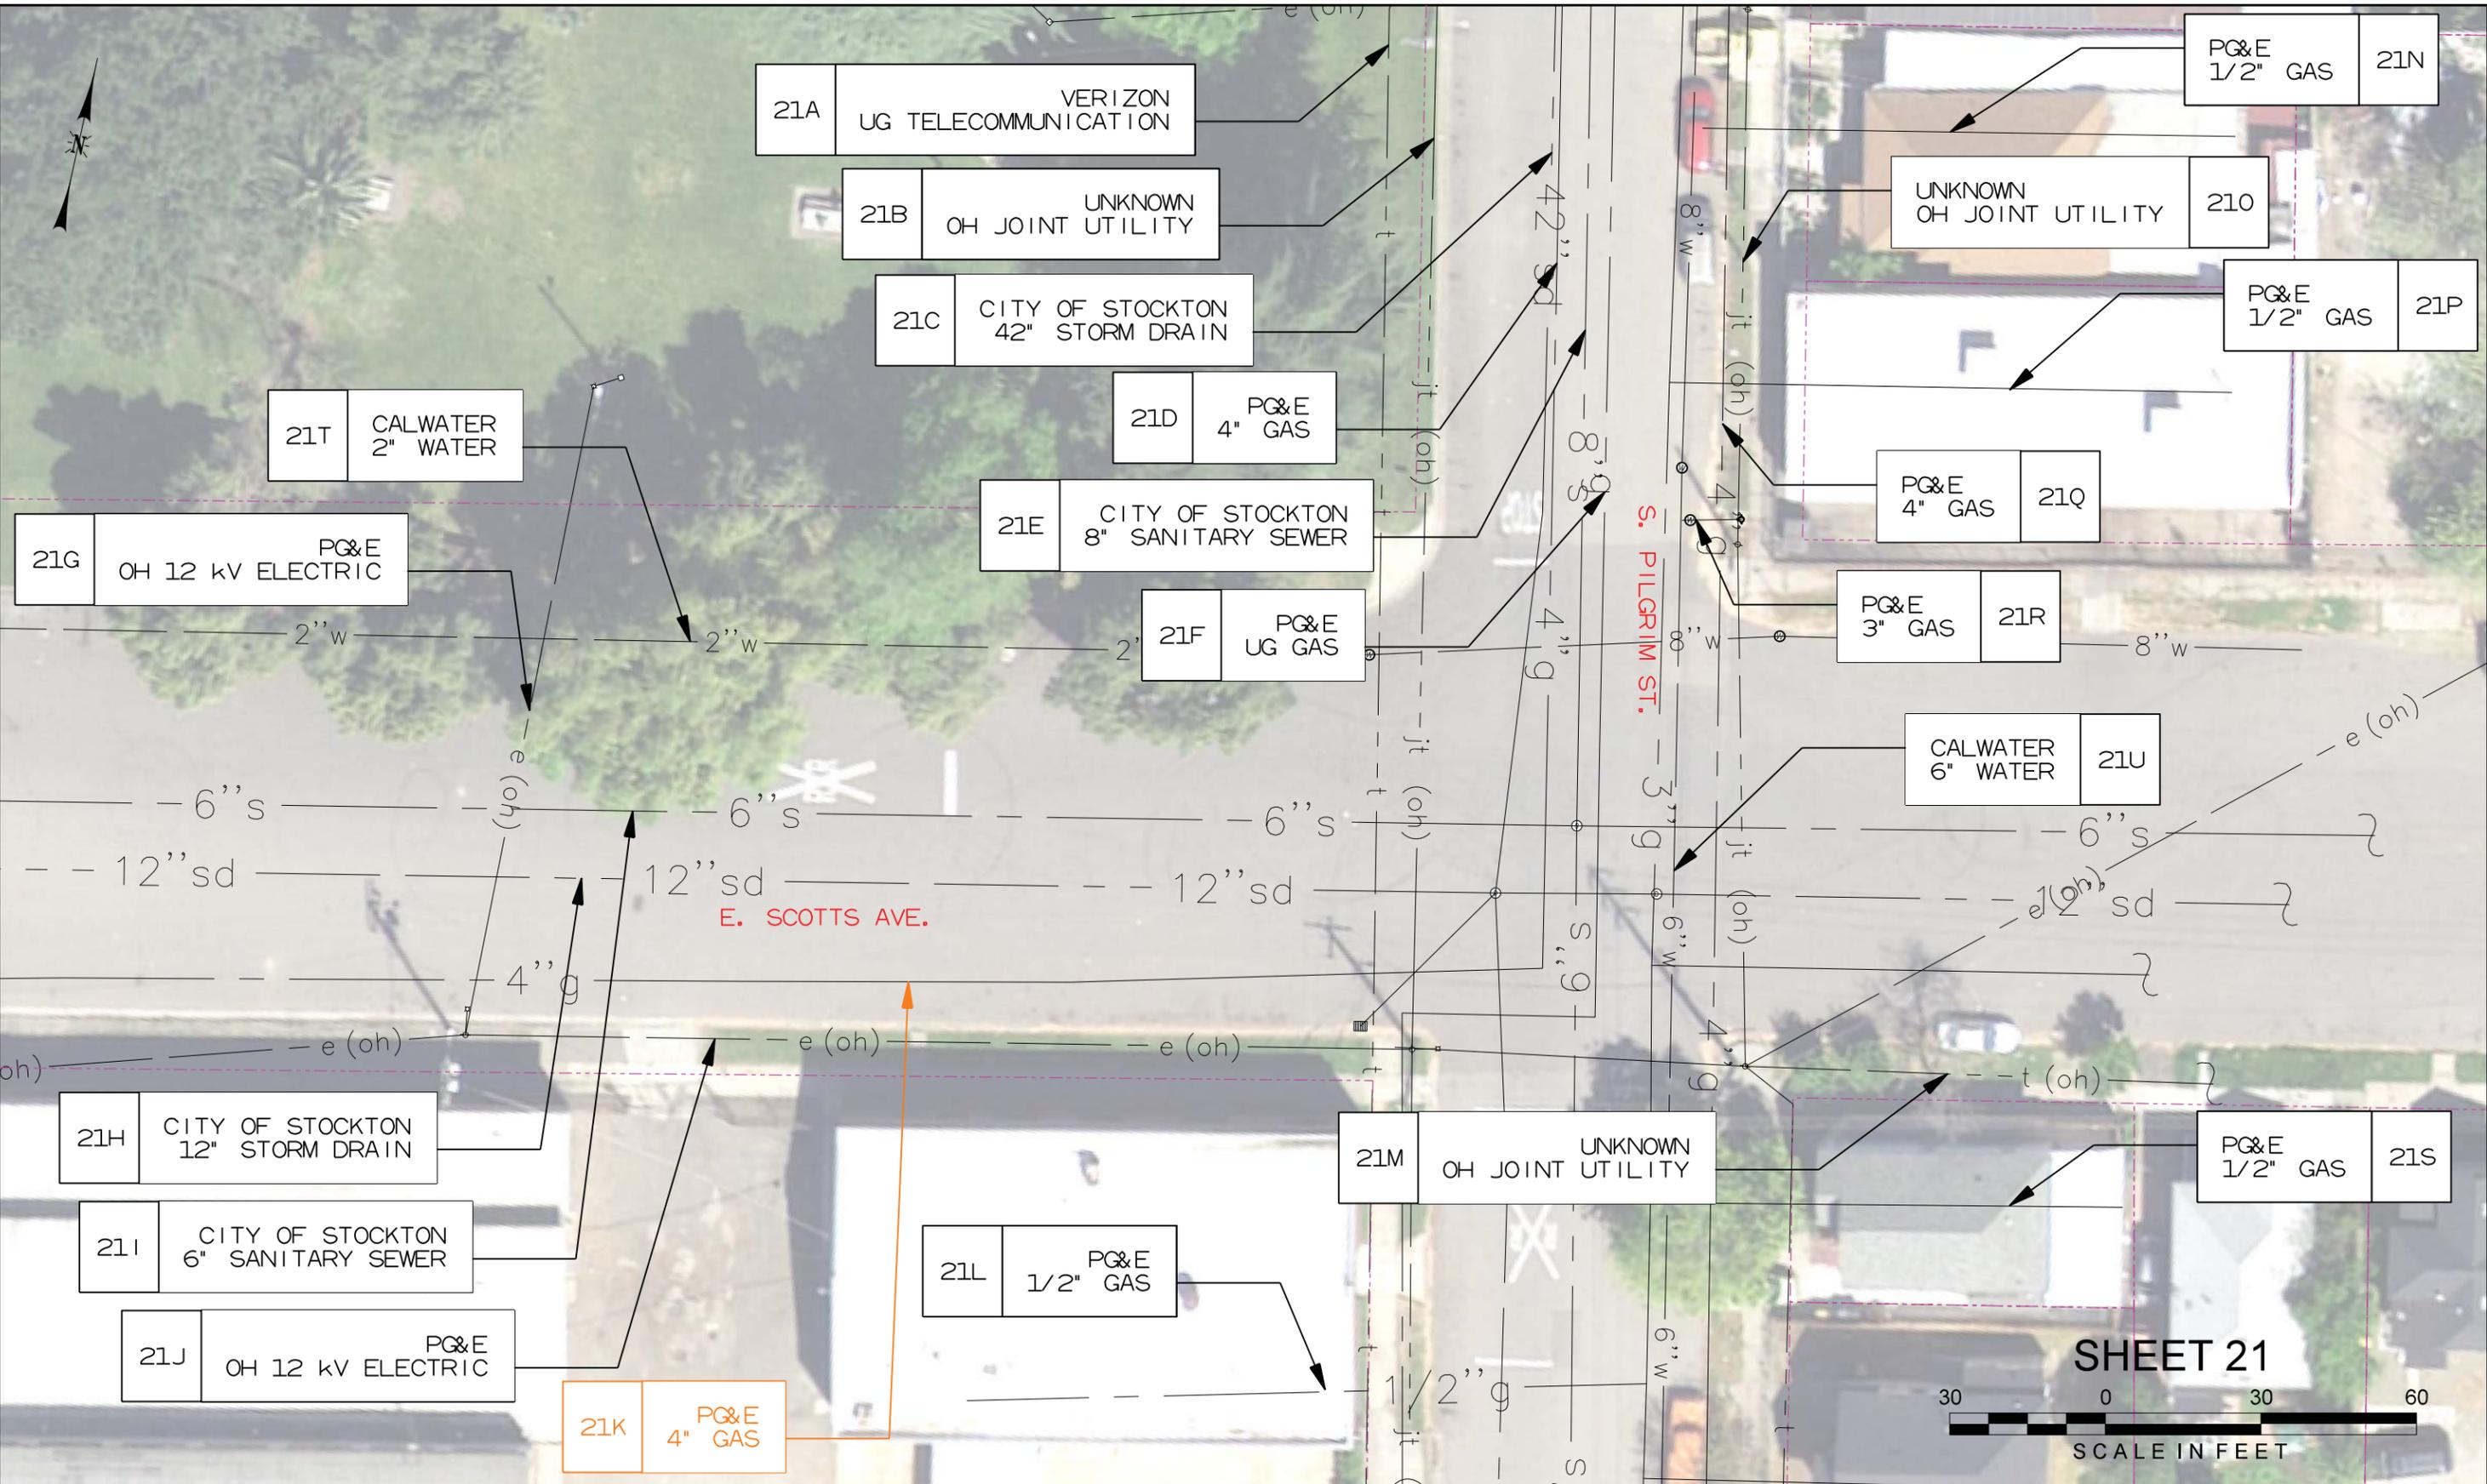

Revision No.	Description	Date	By	Appr'd. By

CALL BEFORE YOU DIG
 UNDERGROUND SERVICE ALERT
 1-800-227-2600


- CONCEPTUAL -
FOR REVIEW/DISCUSSION

NOT FOR CONSTRUCTION



DEPARTMENT OF PUBLIC WORKS CITY OF STOCKTON, CALIFORNIA		SHEET NO.
SCALE	AS NOTED	
DESIGNED BY		
DRAWN BY		
CHECKED BY		
RECORD DWGS.		
E-23		PROJECT NO.

Color table: \\wa-fisr\1\EGCADStandards\UPRR\TRITables\Color\UPRR.tbl
 \\wa-fisr\1\EGCADStandards\UPRR\TR\HDP\LOTDRVAV\HDR-UPRR_V81_pentable.tbl
 pw://HDR_US_West_01/5527/10217993/
 Default
 2/19/2021 5:09:34 PM

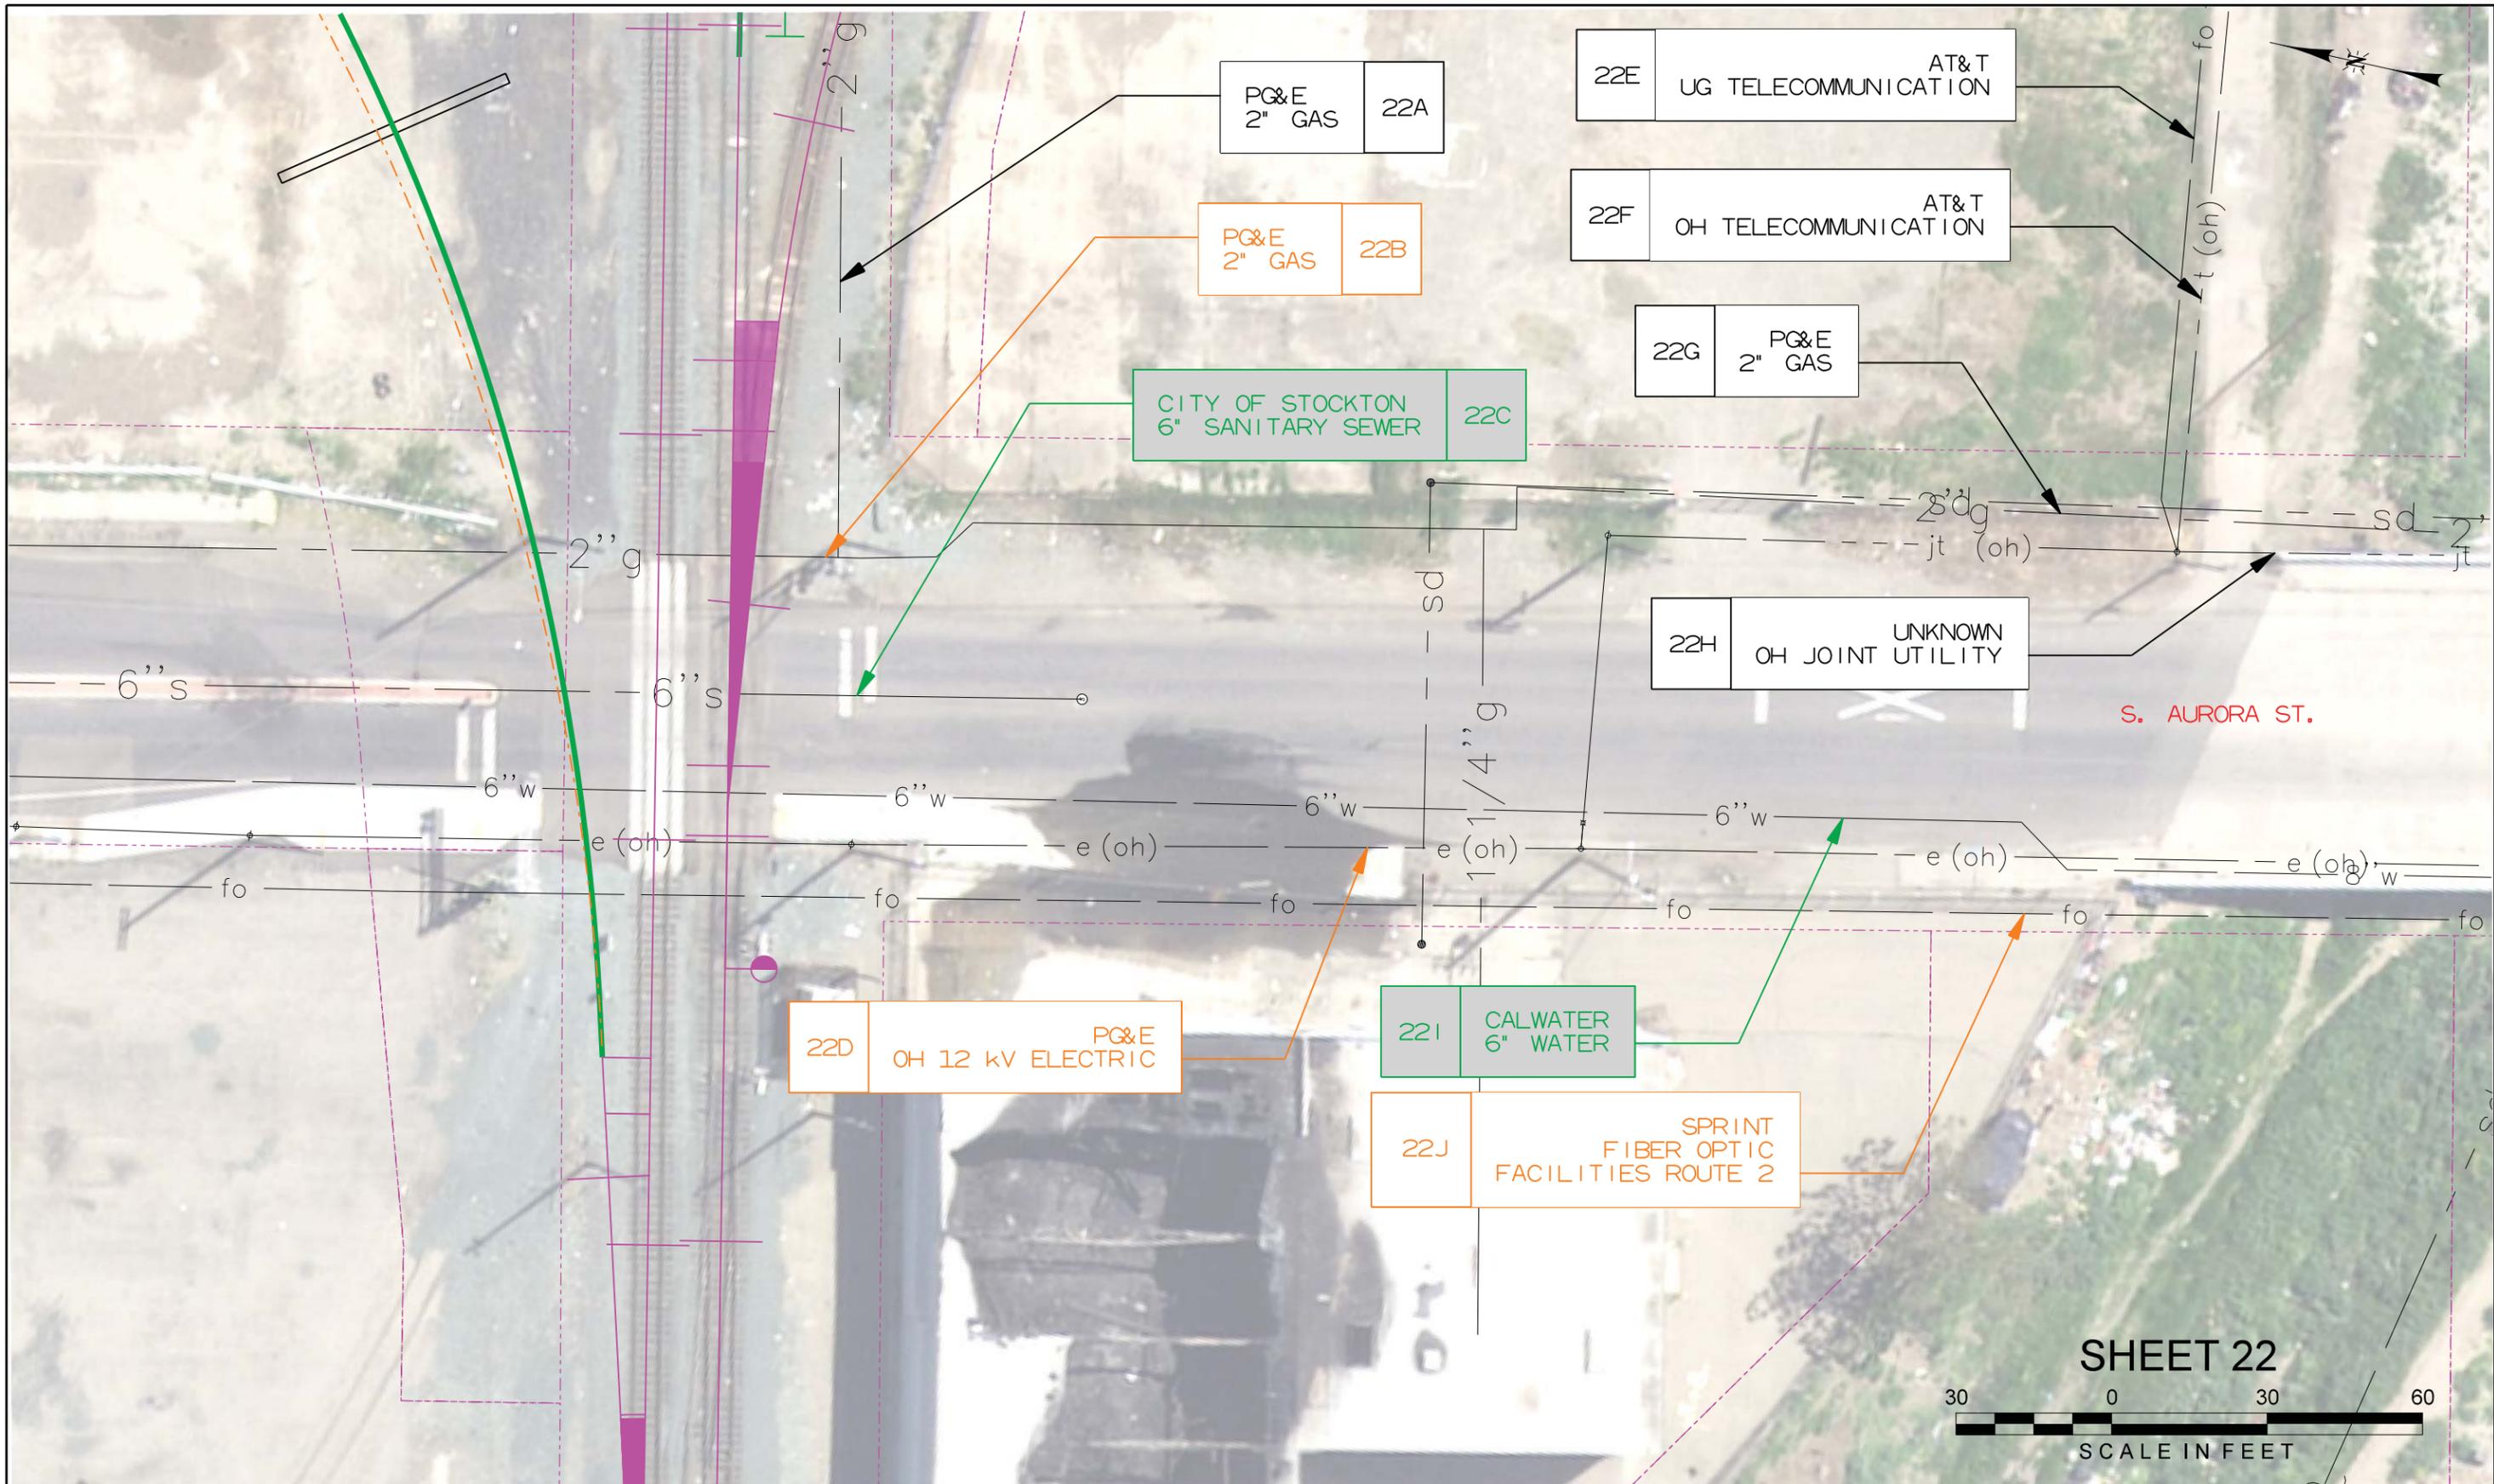


Revision No.	Description	Date	By	Aprvd. By


CALL BEFORE YOU DIG
 UNDERGROUND SERVICE ALERT
 1-800-227-2600

- CONCEPTUAL -
FOR REVIEW/DISCUSSION

NOT FOR CONSTRUCTION

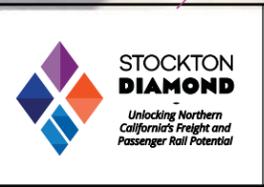

DEPARTMENT OF PUBLIC WORKS CITY OF STOCKTON, CALIFORNIA		SHEET NO.
SCALE	AS NOTED	
DESIGNED BY		
DRAWN BY		
CHECKED BY		
RECORD DWGS.		
E-24		PROJECT NO.

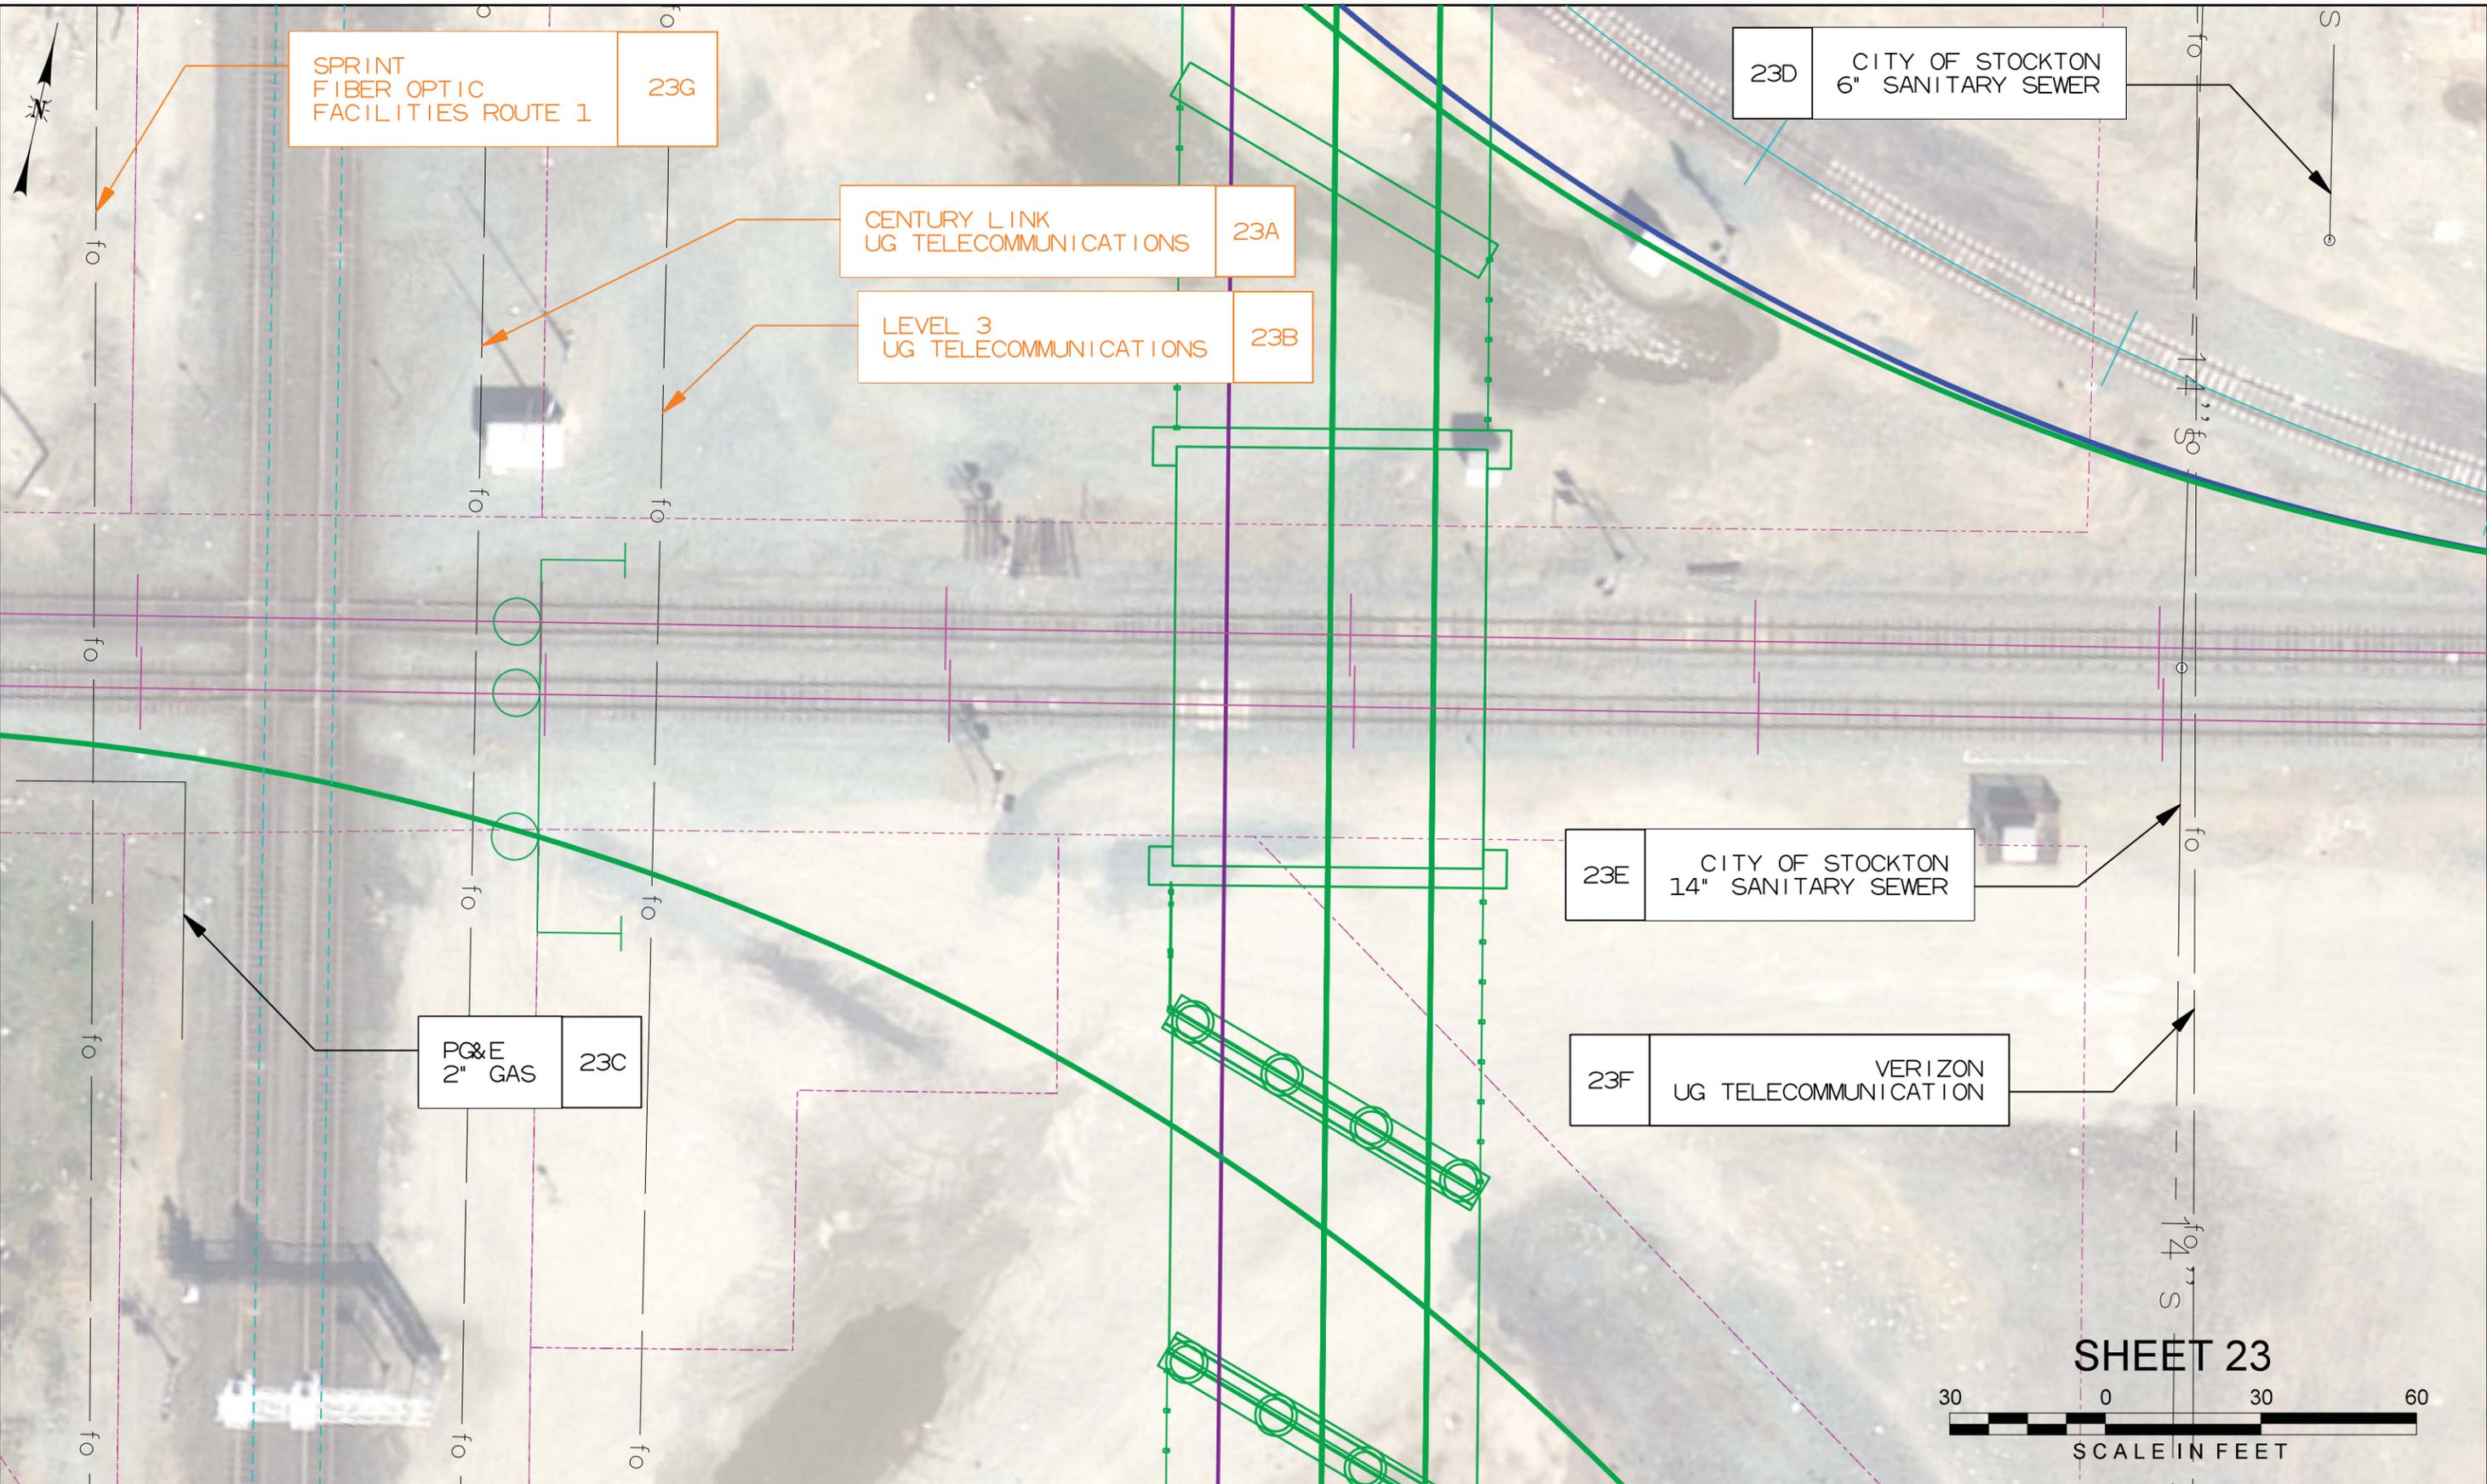

Revision No.	Description	Date	By	Apprvd. By

CALL BEFORE YOU DIG
 UNDERGROUND SERVICE ALERT
 1-800-227-2600

- CONCEPTUAL -
FOR REVIEW/DISCUSSION

NOT FOR CONSTRUCTION




DEPARTMENT OF PUBLIC WORKS CITY OF STOCKTON, CALIFORNIA		SHEET NO.
SCALE AS NOTED	DESIGNED BY	OF X SHEETS
DRAWN BY	CHECKED BY	E-25
RECORD DWGS.	PROJECT NO.	



SHEET 23

Color table: \\wa-fs1r1\IECGCADStandards\UPRR\TRITables\Color\UPRR.tbl
 \\wa-fs1r1\IECGCADStandards\UPRR\TR\HDP\PLTDR\VV\HDP-UPRR_V81_penible.tbl
 pw://HDR_US_West_01/5527/10217993/
 Default
 2/19/2021 5:15:54 PM

Color table: \\wa-filsrv1\IECGCADStandards\UPRR\TRITables\Color\UPRR.tbl
 \\wa-filsrv1\IECGCADStandards\UPRR\TR\HDR\PILOTDR\VV8\HDR-UPRR_V8\pentable.tbl
 pw://HDR_US_West_01/5527/10217993/
 Default
 2/19/2021 5:21:24 PM

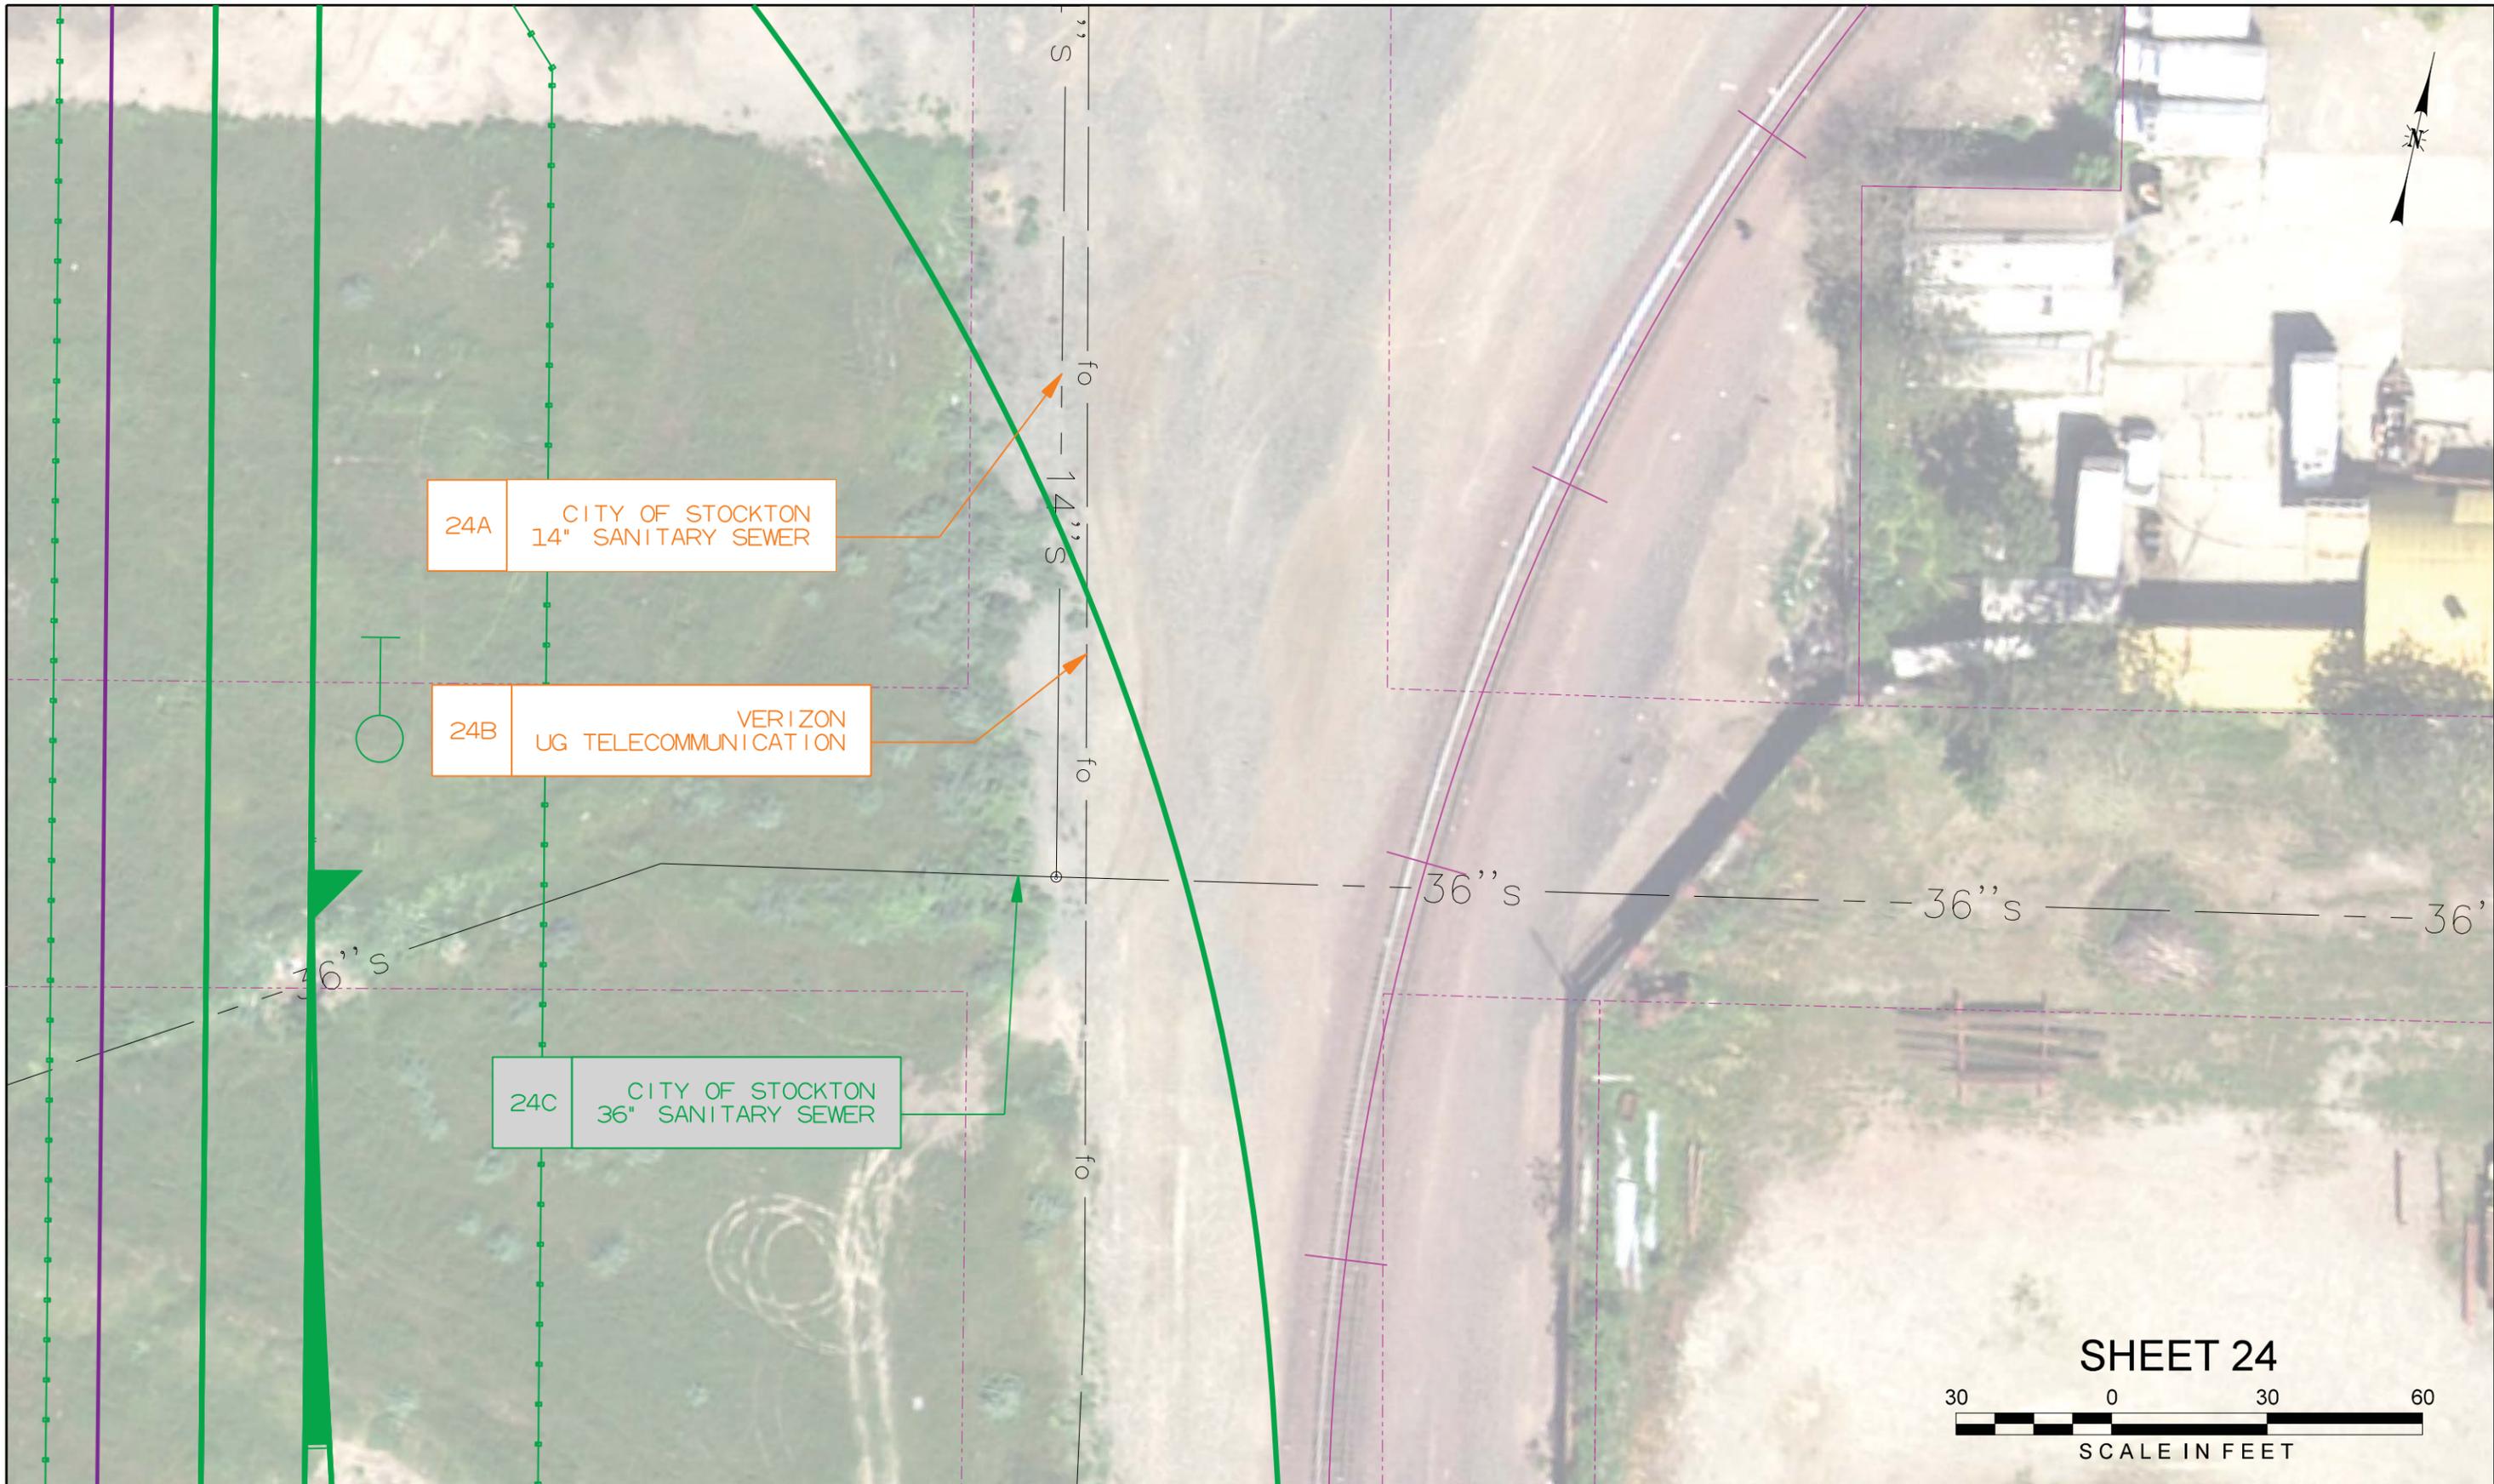

24A CITY OF STOCKTON
14" SANITARY SEWER

24B VERIZON
UG TELECOMMUNICATION

24C CITY OF STOCKTON
36" SANITARY SEWER




Revision No.	Description	Date	By	Apprvd. By

CALL BEFORE YOU DIG
 UNDERGROUND SERVICE ALERT
 1-800-227-2600


- CONCEPTUAL -
 FOR REVIEW/DISCUSSION

NOT FOR CONSTRUCTION

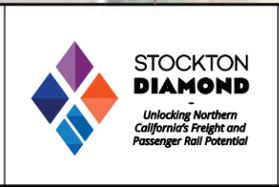

DEPARTMENT OF PUBLIC WORKS CITY OF STOCKTON, CALIFORNIA		SHEET NO.
SCALE AS NOTED	E-26	OF X SHEETS
DESIGNED BY		PROJECT NO.
DRAWN BY		
CHECKED BY		
RECORD DWGS.		

Color table: \\wa-filsrv1\EGCADStandards\UPRR\TRITables\Color\UPRR.tbl
 \\wa-filsrv1\EGCADStandards\UPRR\TRITables\Color\UPRR.tbl
 pw://HDR_US_West_01552710217993/
 Default
 2/19/2021 5:25:30 PM

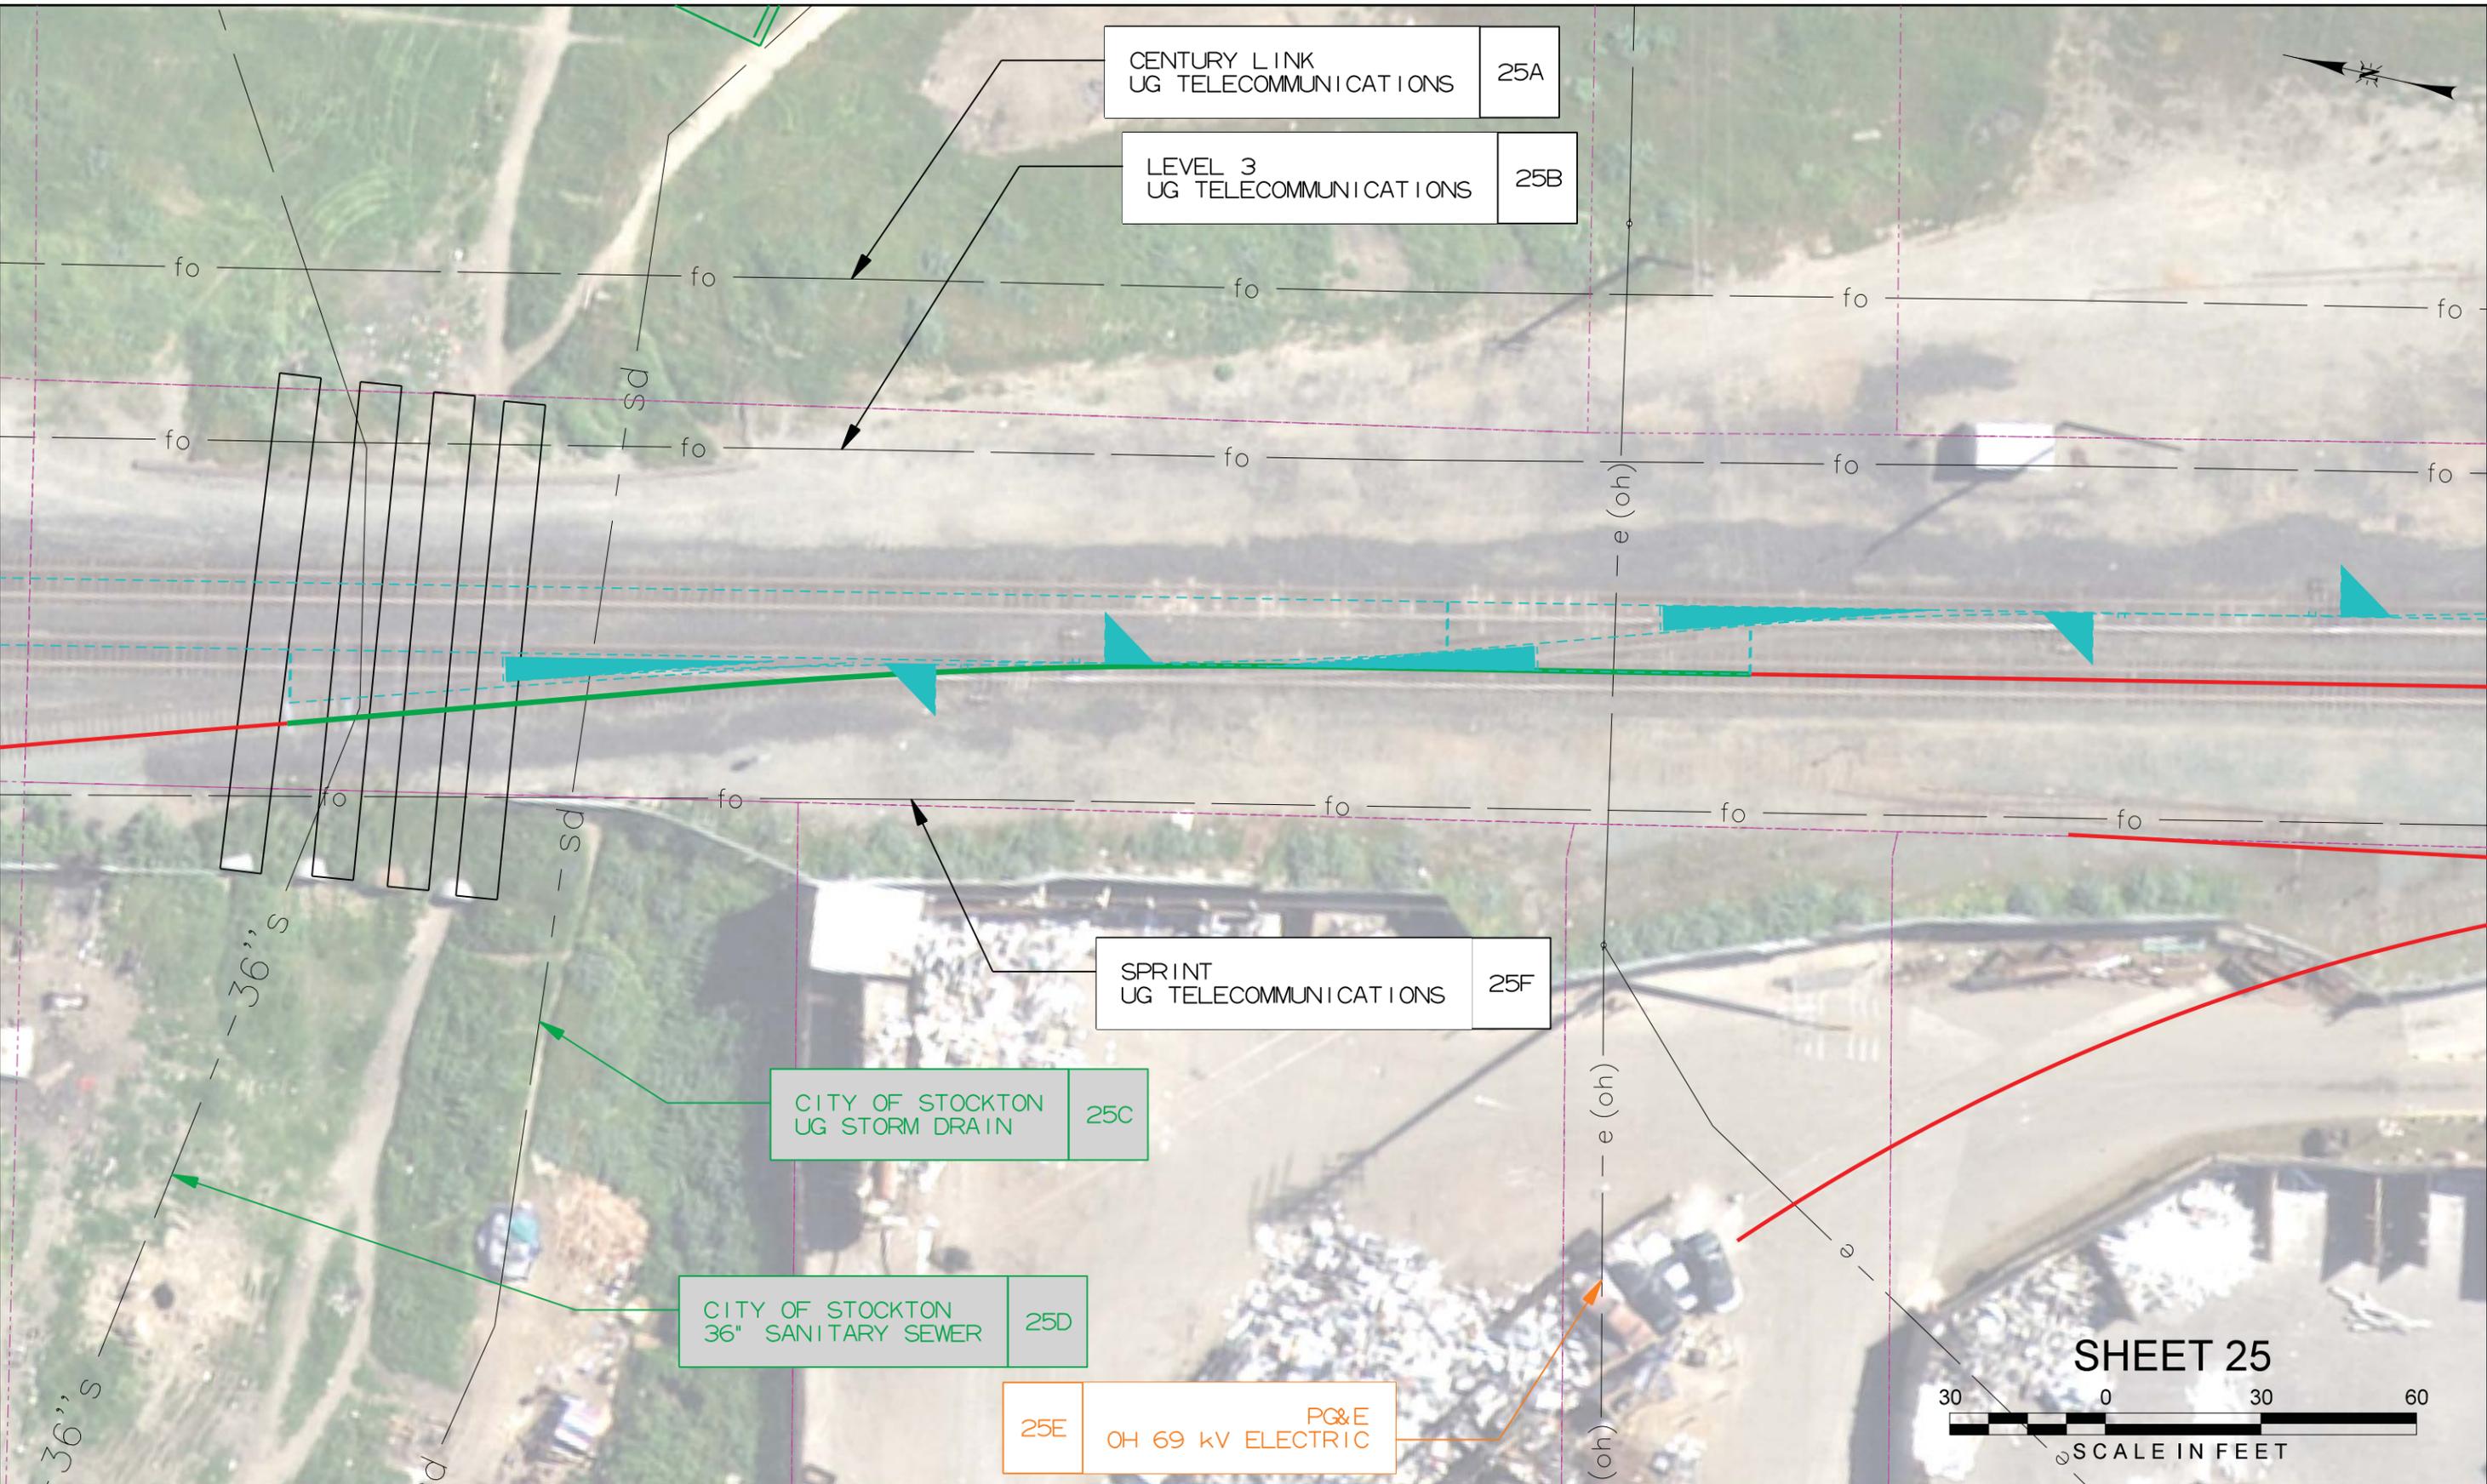

SHEET 25

Revision No.	Description	Date	By	Apprvd. By

CALL BEFORE YOU DIG
 UNDERGROUND SERVICE ALERT
 1-800-227-2600


- CONCEPTUAL -
FOR REVIEW/DISCUSSION

NOT FOR CONSTRUCTION



DEPARTMENT OF PUBLIC WORKS CITY OF STOCKTON, CALIFORNIA		SHEET NO.
SCALE AS NOTED	DESIGNED BY	
DRAWN BY	CHECKED BY	
RECORD DWGS.	PROJECT NO.	
E-27		

Color table: \\wa-fisr\1\EGCADStandards\UPRR\TRITables\Color\UPRR.tbl
 \\wa-fisr\1\EGCADStandards\UPRR\TR\HDPLOTDRV\8\HDR-UPRR_V8\pentable.tbl
 pw://HDR_US_West_01/5527/10217993/
 Default
 2/19/2021 5:30:36 PM

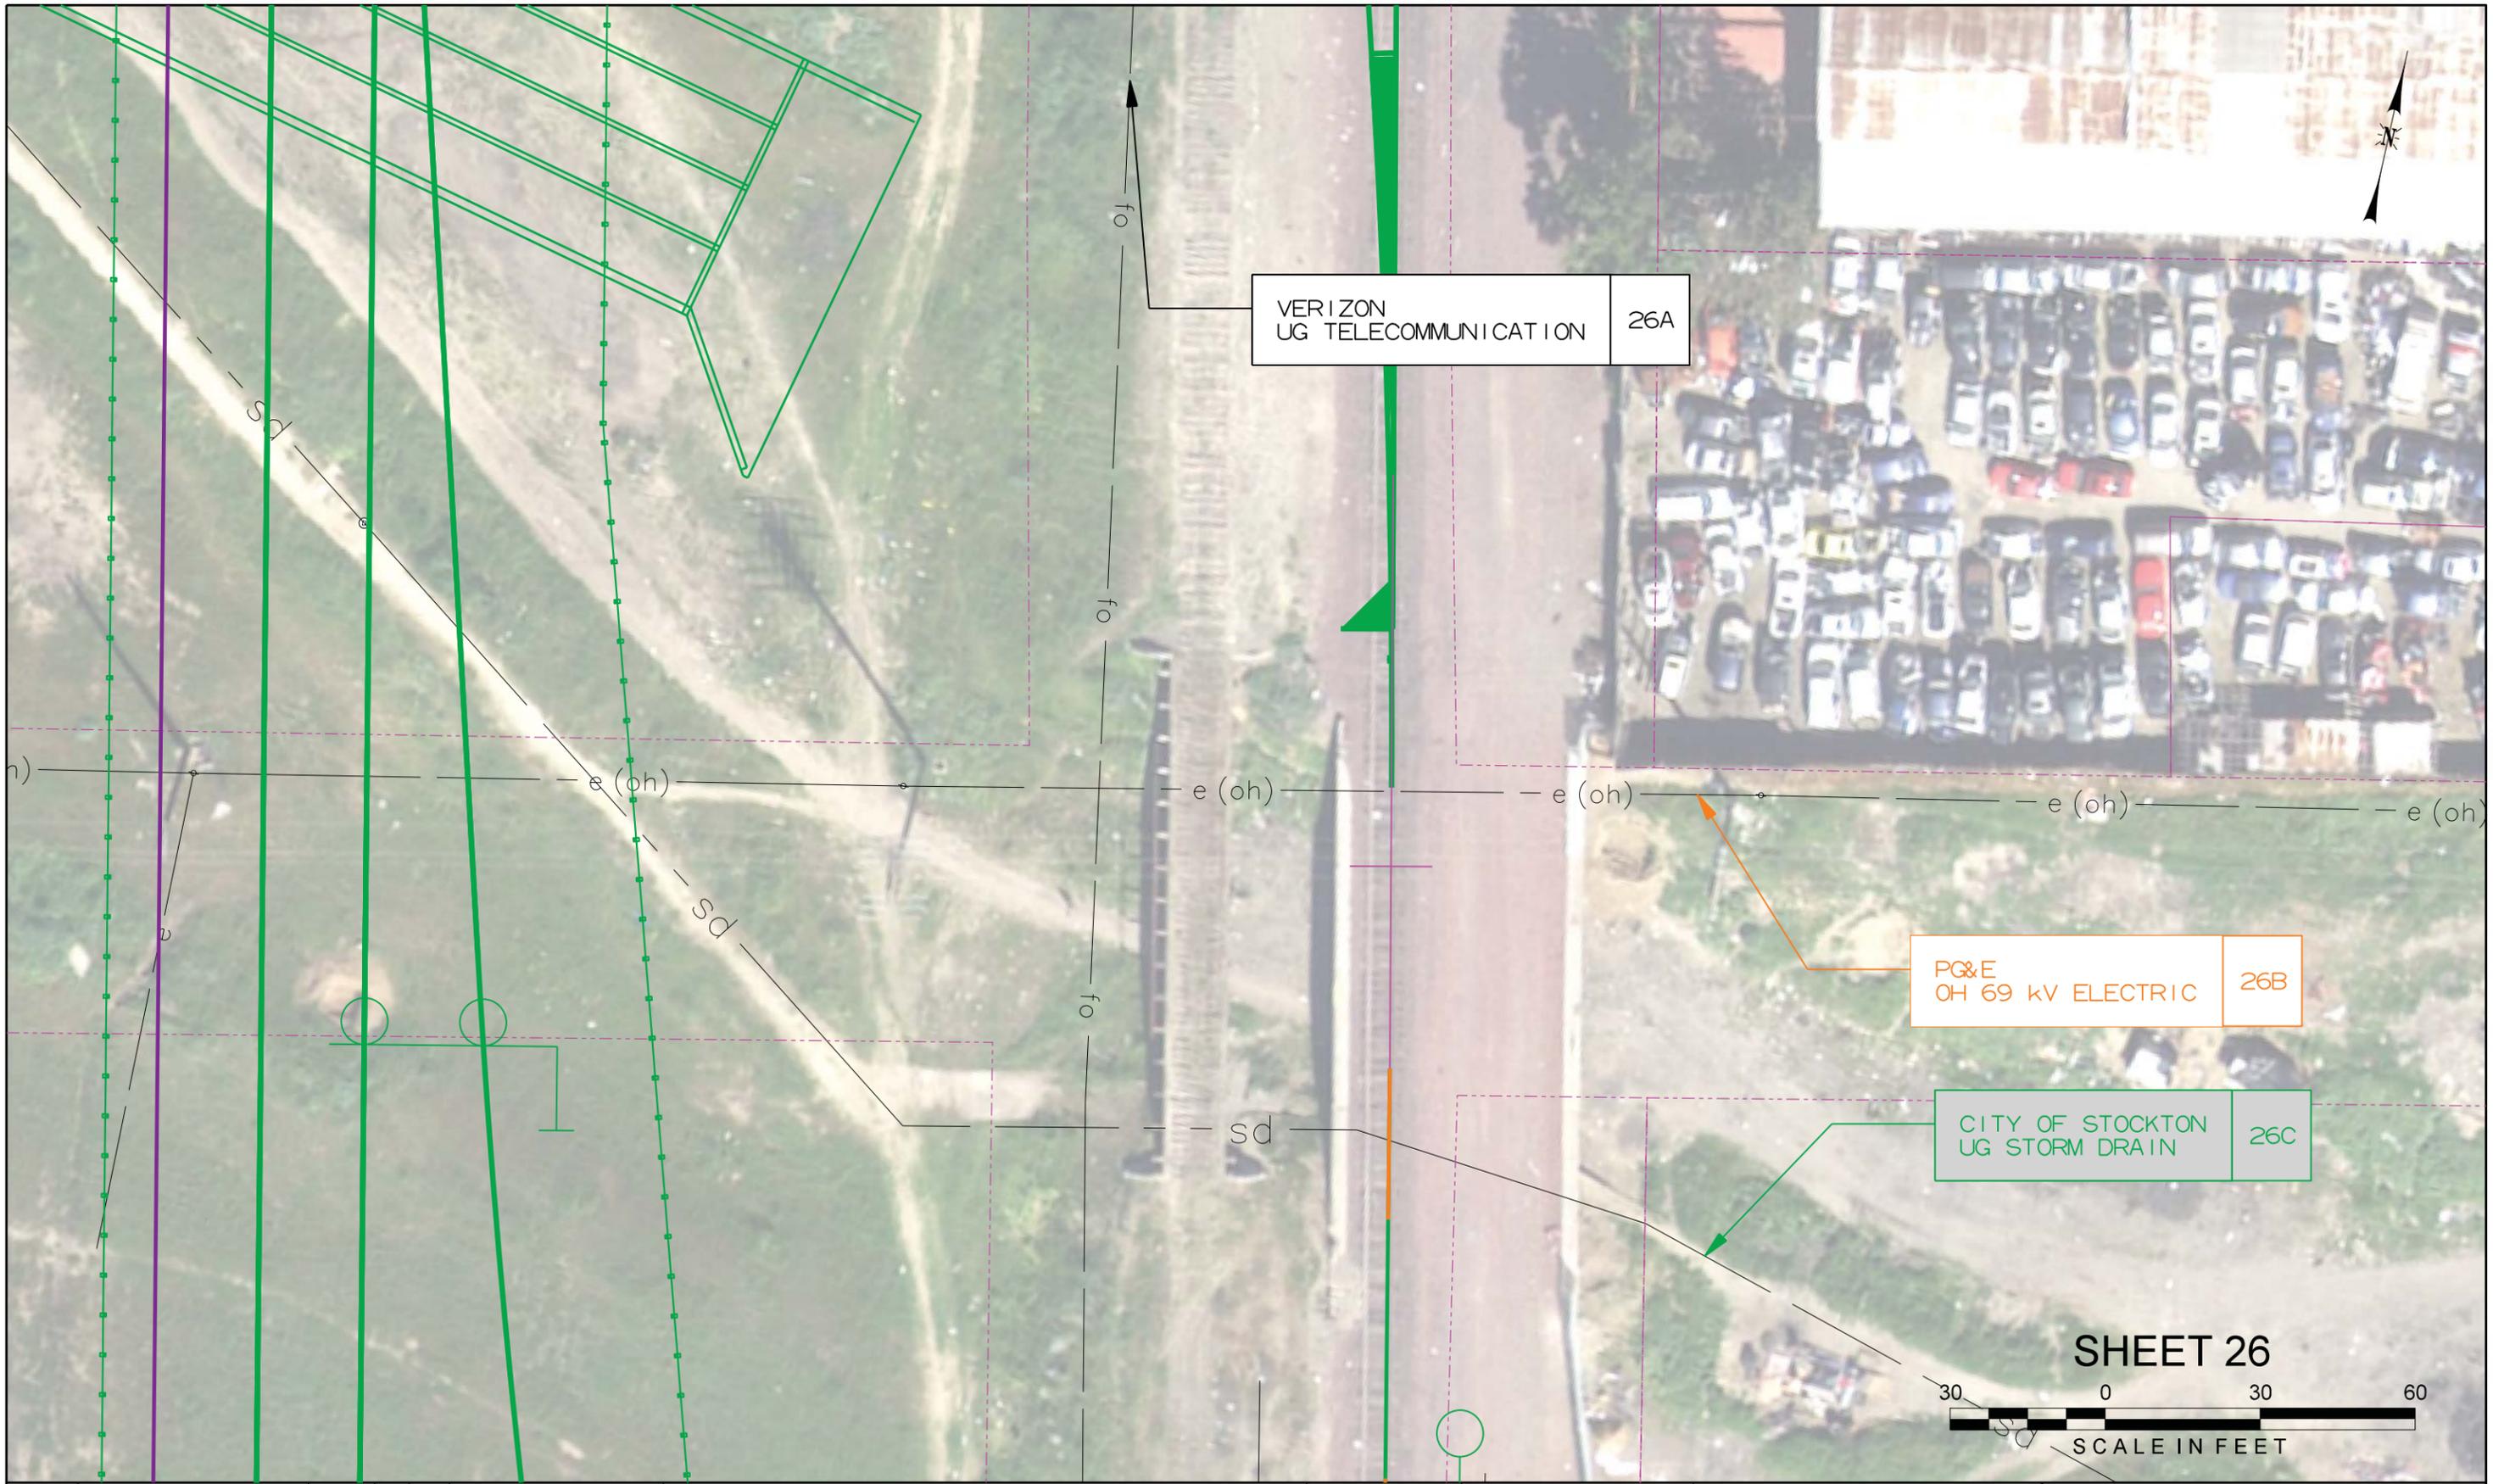

Revision No.	Description	Date	By	Aprvd. By

CALL BEFORE YOU DIG
 UNDERGROUND SERVICE ALERT
 1-800-227-2600


- CONCEPTUAL -
FOR REVIEW/DISCUSSION

NOT FOR CONSTRUCTION



DEPARTMENT OF PUBLIC WORKS CITY OF STOCKTON, CALIFORNIA		SHEET NO.
SCALE AS NOTED	DESIGNED BY	OF X SHEETS
DRAWN BY	CHECKED BY	E-28
RECORD DWGS.	PROJECT NO.	

Color table: \\wa-fisr\1\EGCADStandards\UPRR\TRITables\Color\UPRR.tbl
 \\wa-fisr\1\EGCADStandards\UPRR\TR\HDR\PLTDRV\HDR-UPRR_V81_pentable.tbl
 pw://HDR_US_West_01/5527/10217993/
 Default
 2/20/2021 9:00:15 PM

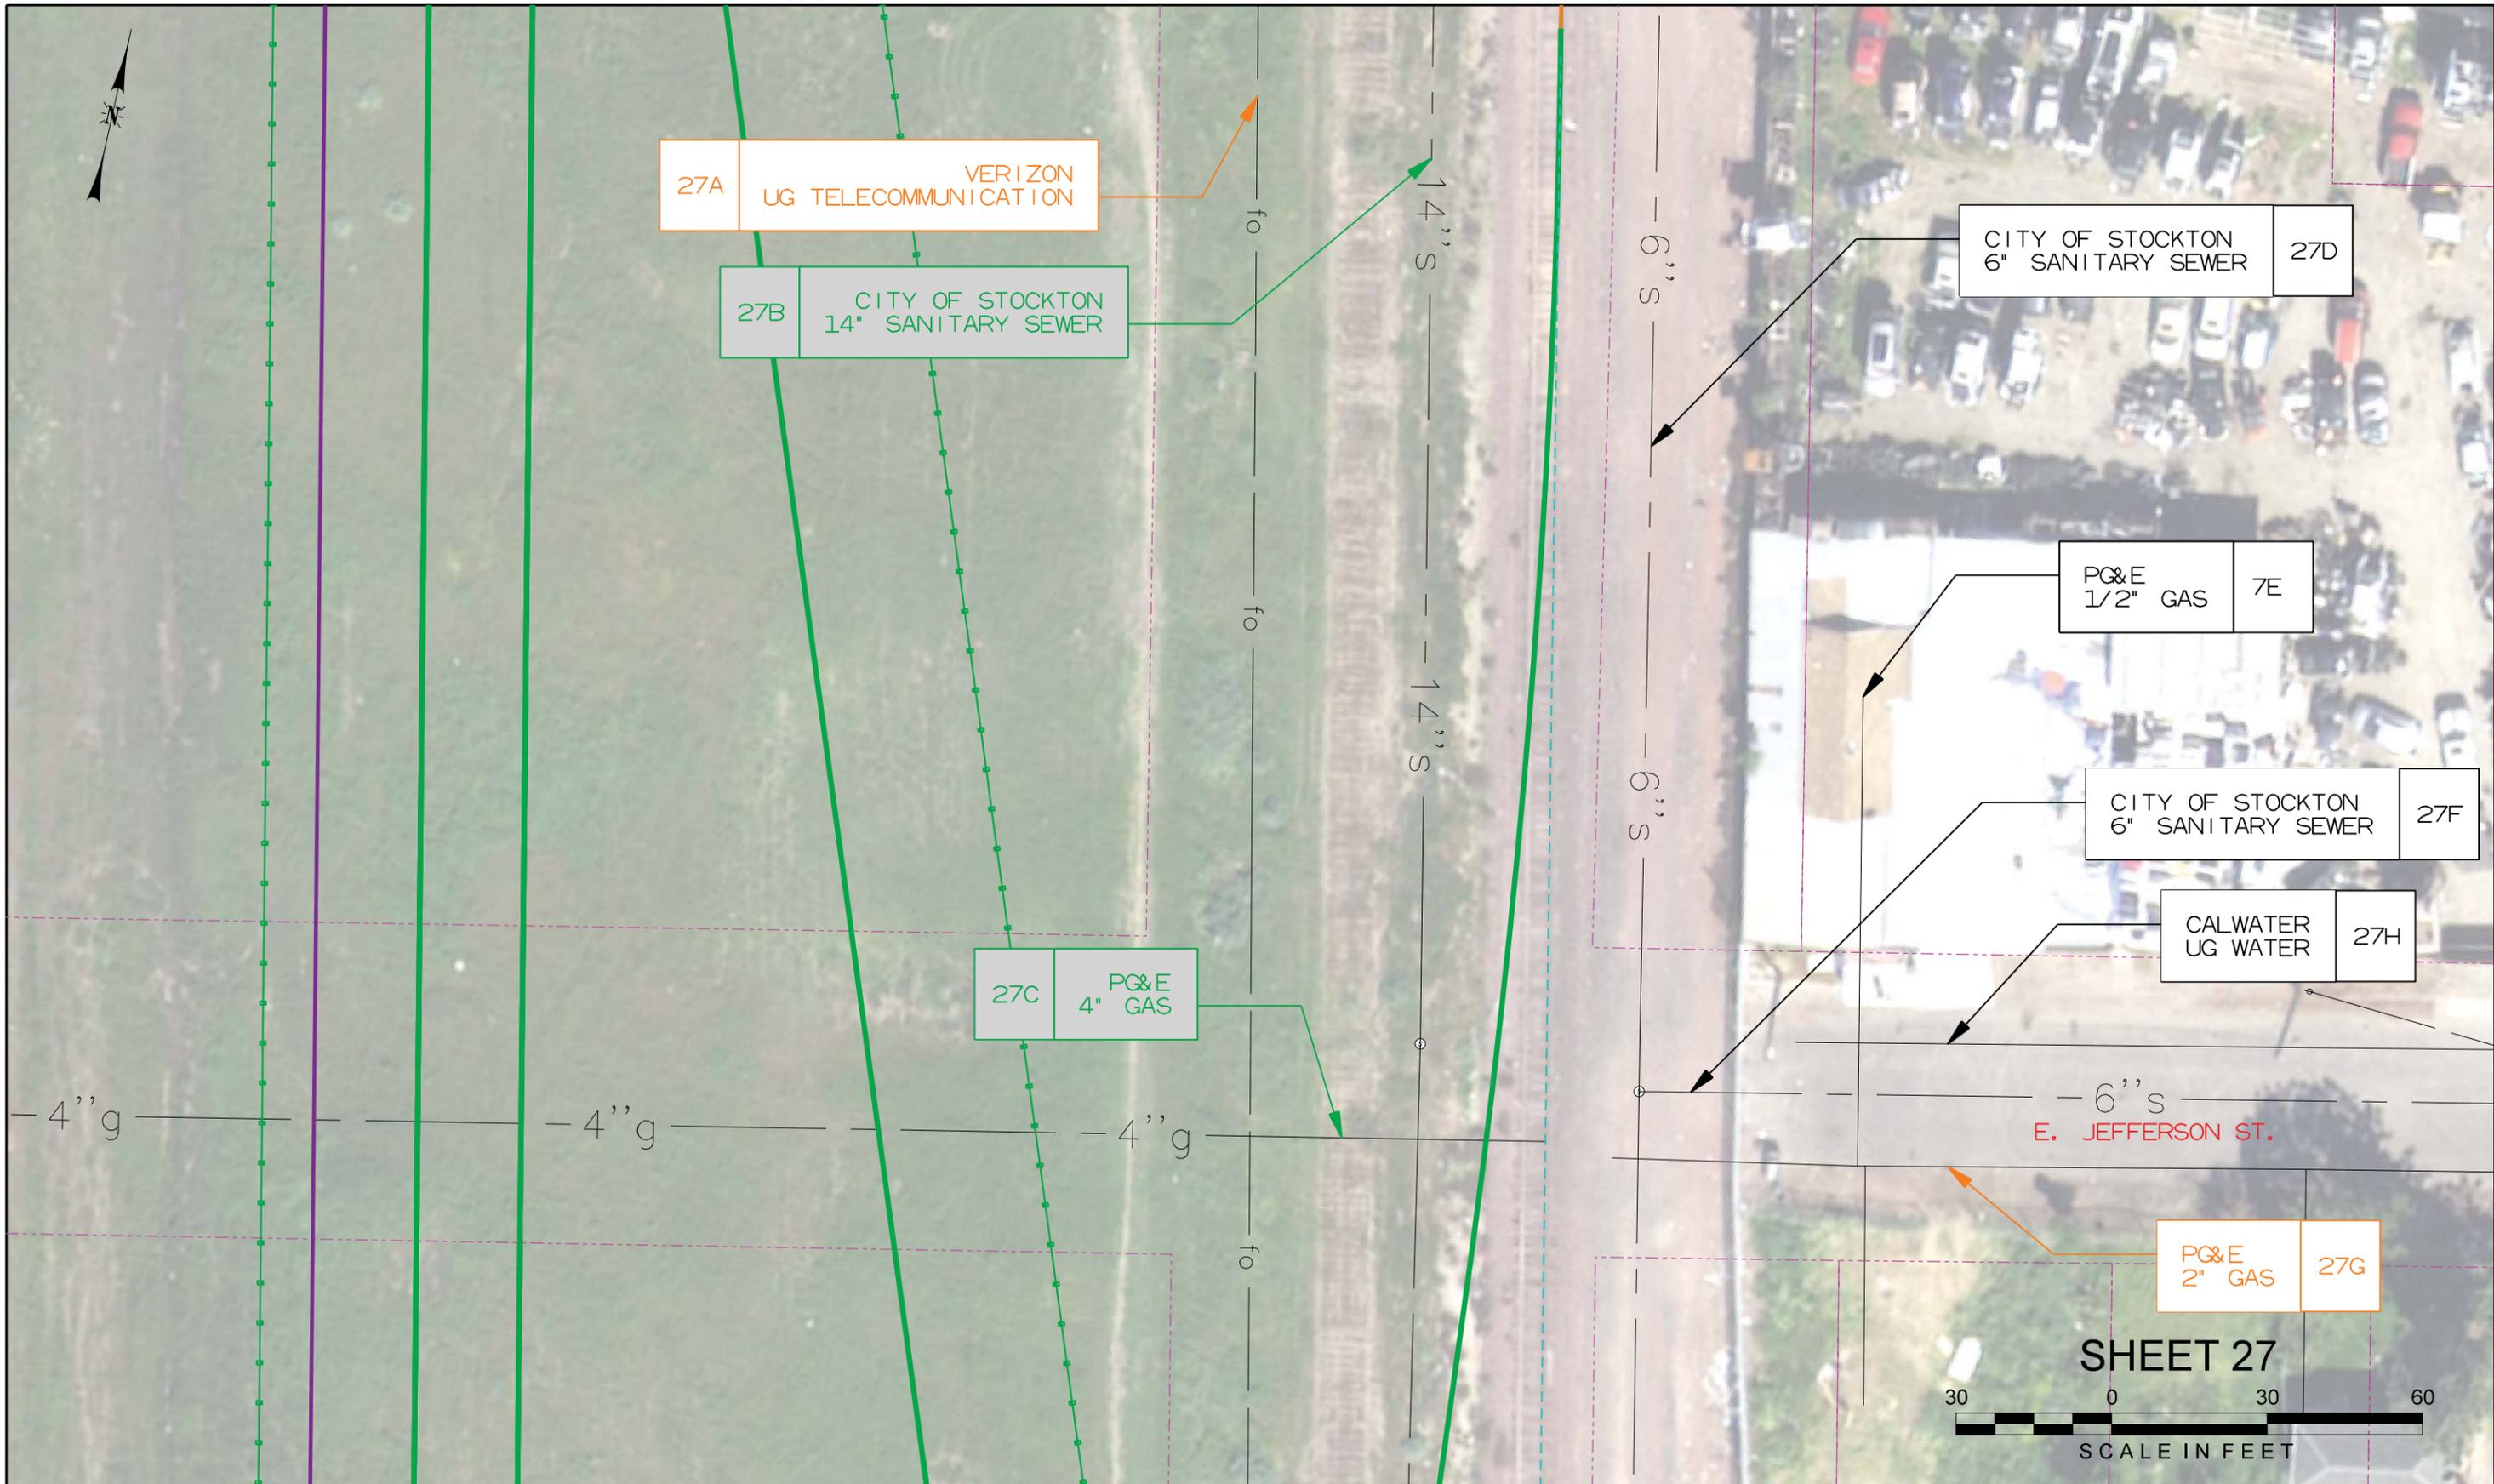


Revision No.	Description	Date	By	Apprvd. By

CALL BEFORE YOU DIG
 UNDERGROUND SERVICE ALERT
 1-800-227-2600


- CONCEPTUAL -
FOR REVIEW/DISCUSSION

NOT FOR CONSTRUCTION

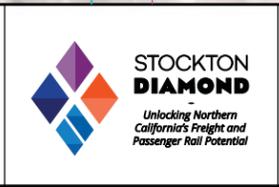

DEPARTMENT OF PUBLIC WORKS CITY OF STOCKTON, CALIFORNIA		SHEET NO.
SCALE AS NOTED	DESIGNED BY	OF X SHEETS
DRAWN BY	CHECKED BY	E-29
RECORD DWGS.	PROJECT NO.	

Color table: \\wa-fisr\1\EGCADStandards\UPRR\TRITables\Color\UPRR.tbl
 \\wa-fisr\1\EGCADStandards\UPRR\TR\HDPLOTDRV\8\HDR-UPRR_V81_pentable.tbl
 pw://HDR_US_West_01/5527/10217993/
 Default
 2/19/2021 10:47:39 PM

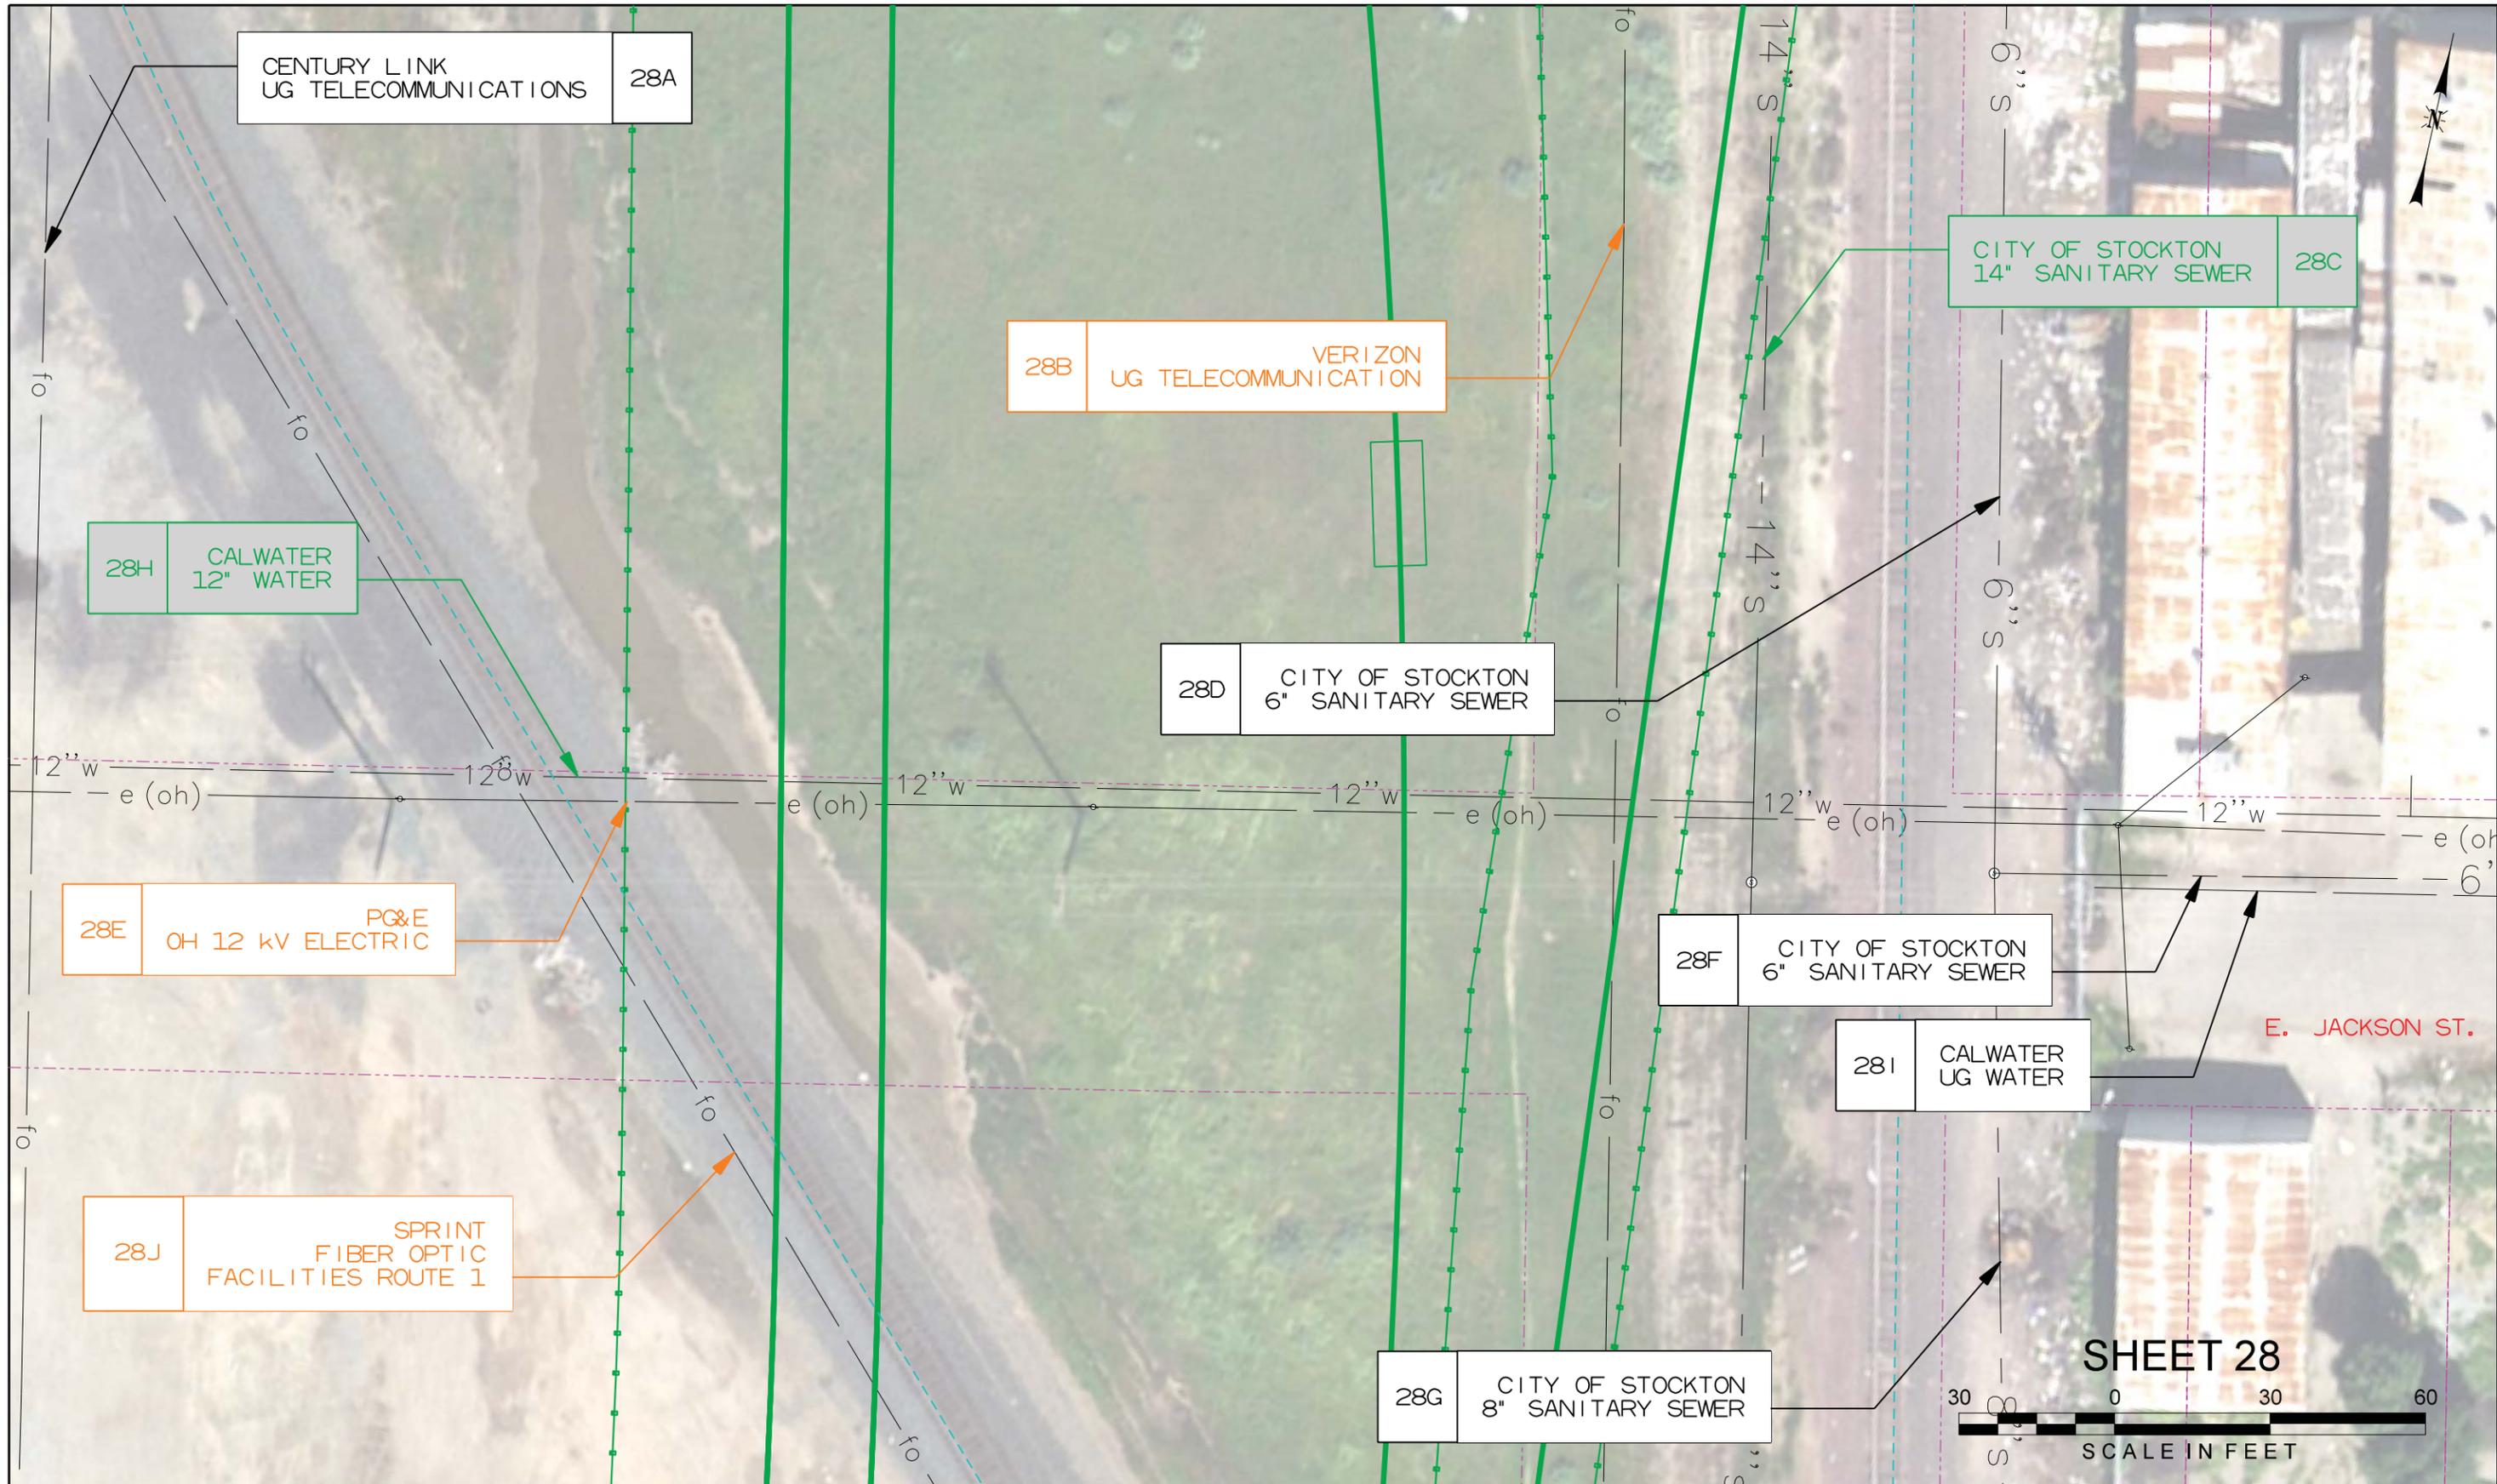


Revision No.	Description	Date	By	Apprvd. By

CALL BEFORE YOU DIG
 UNDERGROUND SERVICE ALERT
 1-800-227-2600


- CONCEPTUAL -
 FOR REVIEW/DISCUSSION

NOT FOR CONSTRUCTION

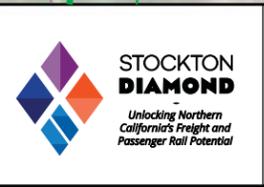

DEPARTMENT OF PUBLIC WORKS CITY OF STOCKTON, CALIFORNIA		SHEET NO.
SCALE AS NOTED	DESIGNED BY	OF X SHEETS
DRAWN BY	CHECKED BY	E-30
RECORD DWGS.	PROJECT NO.	

Color table: \\wa-fslr\1\EGCADStandards\UPRR\TRITables\Color\UPRR.tbl
 \\wa-fslr\1\EGCADStandards\UPRR\TR\HDR\PILOTDR\VV@HDR-UPRR_V81_pentable.tbl
 pw://HDR_US_West_01/5527/10217993/
 Default
 2/19/2021 9:23:43 PM

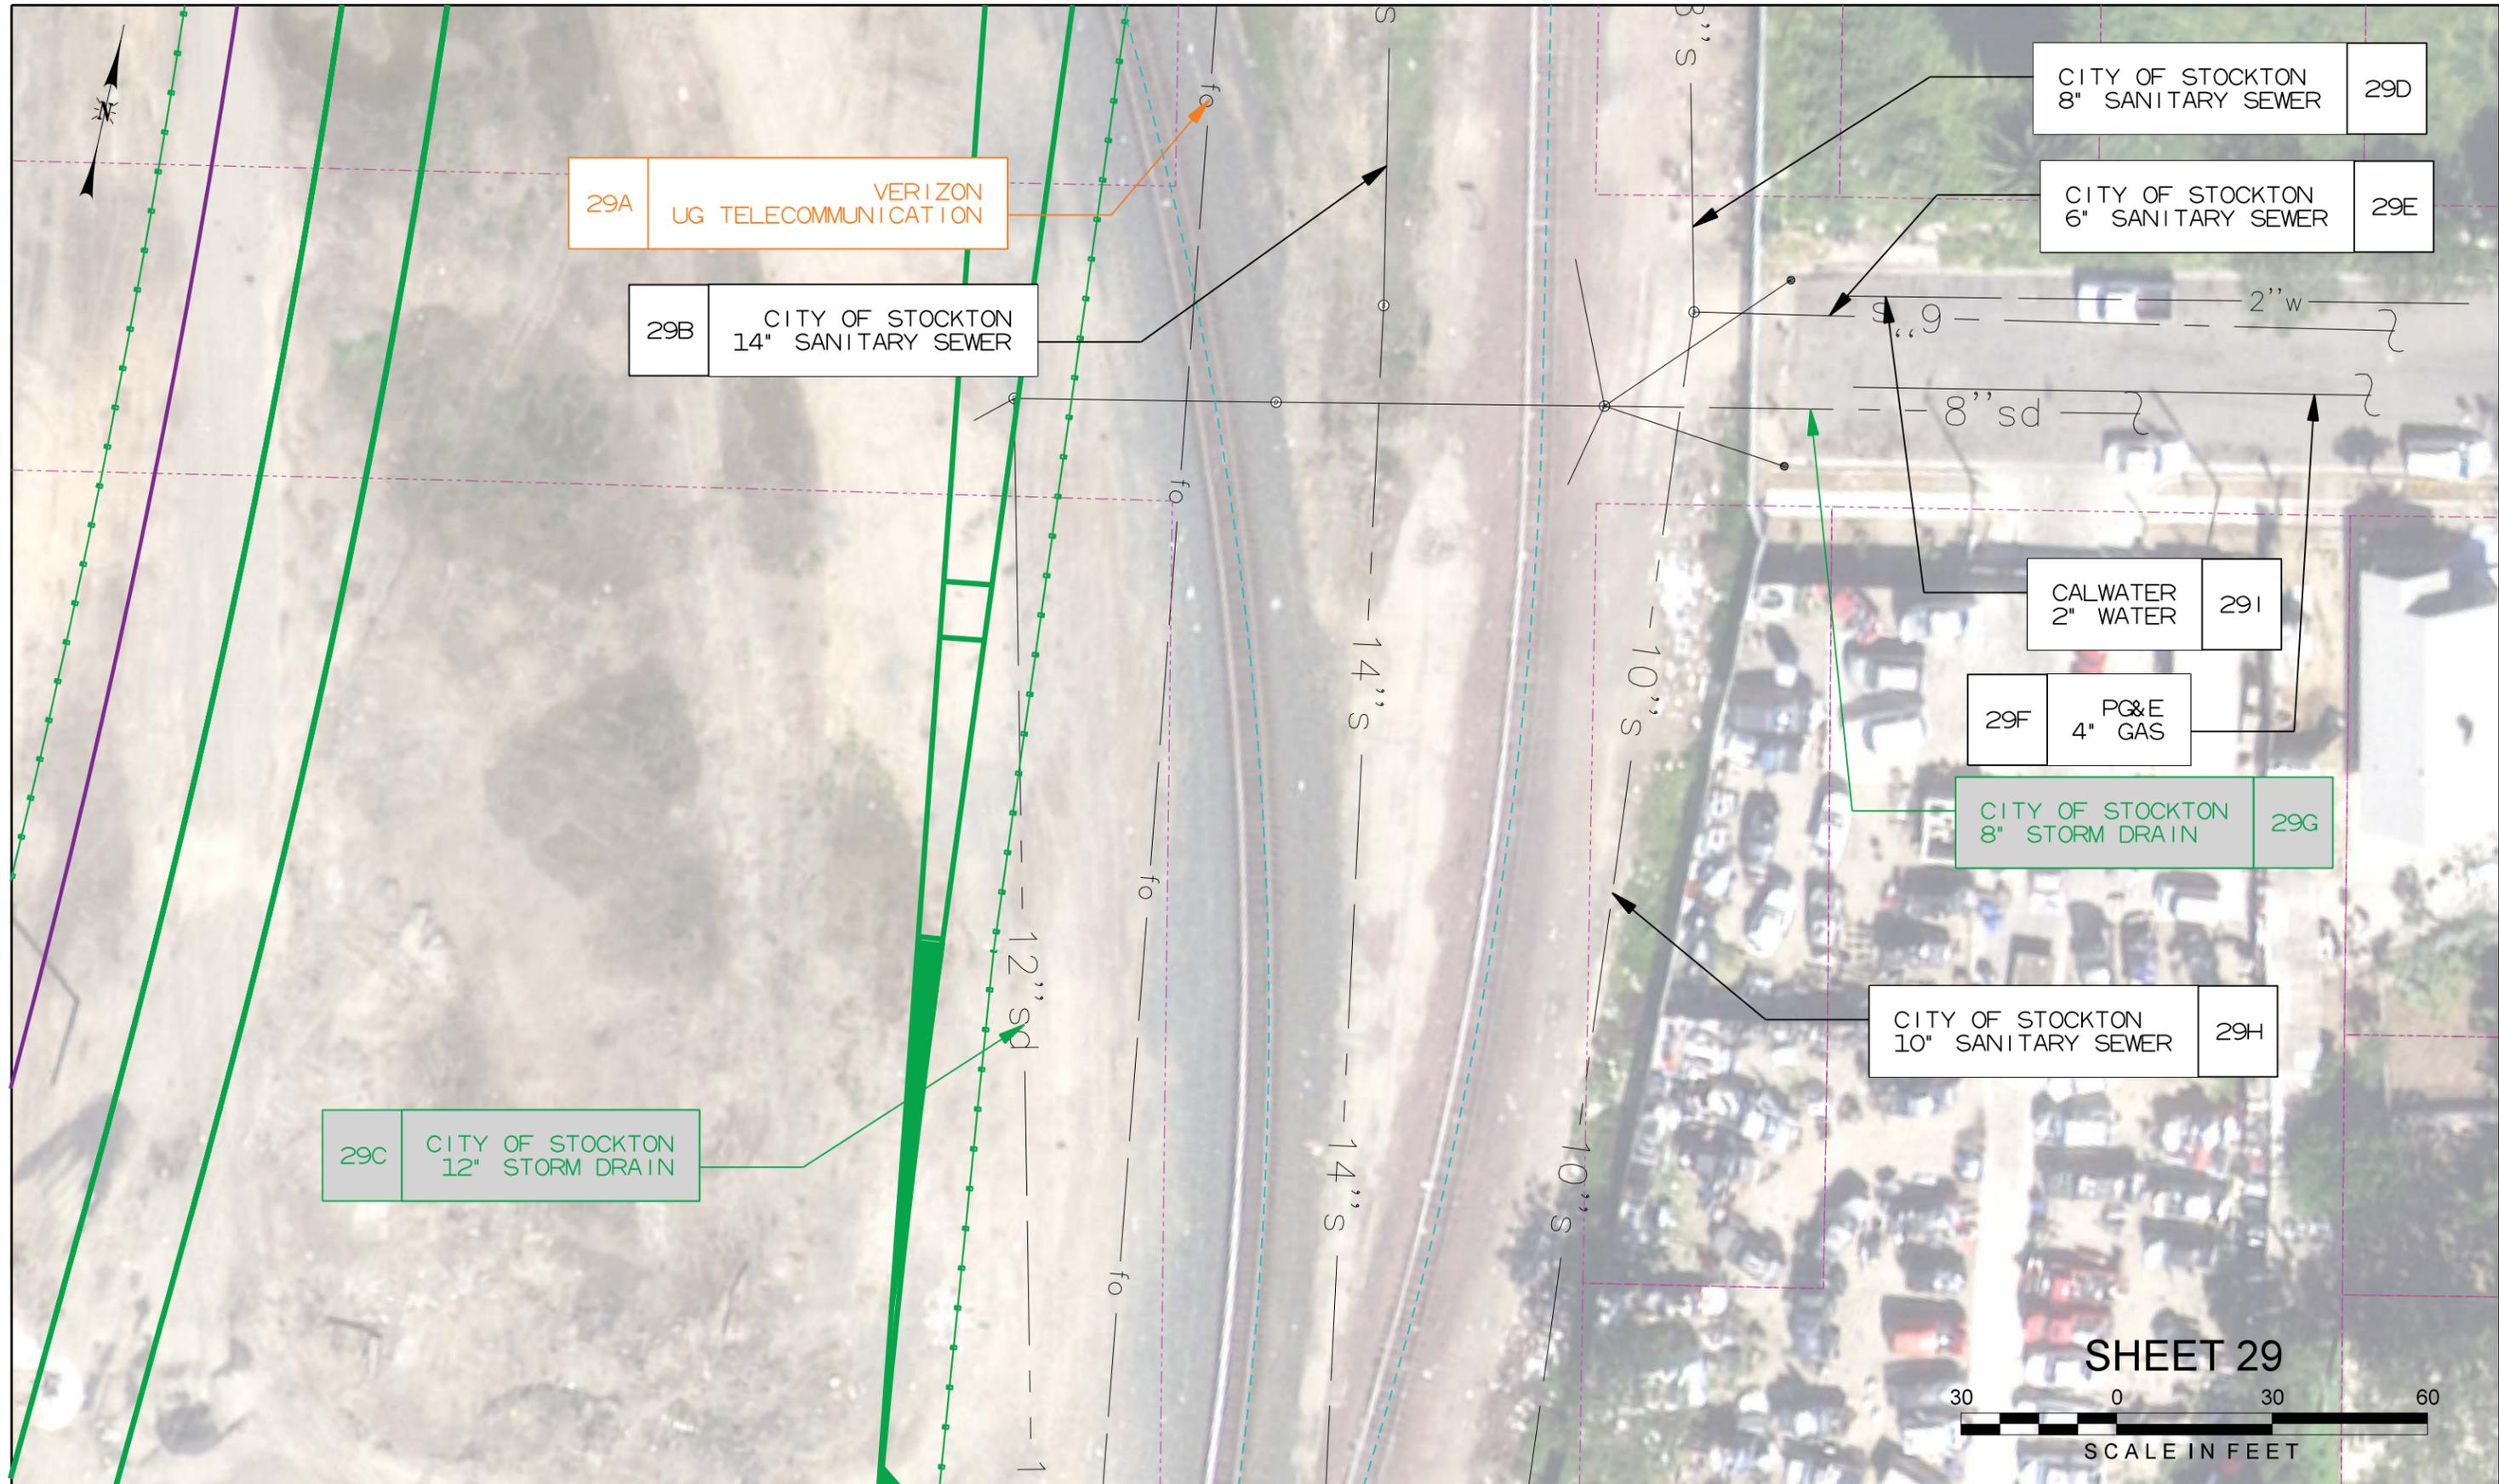

29C CITY OF STOCKTON
12" STORM DRAIN

29A VERIZON
UG TELECOMMUNICATION

29B CITY OF STOCKTON
14" SANITARY SEWER

CITY OF STOCKTON
8" SANITARY SEWER 29D

CITY OF STOCKTON
6" SANITARY SEWER 29E

CALWATER
2" WATER 29I

29F PG&E
4" GAS

CITY OF STOCKTON
8" STORM DRAIN 29G

CITY OF STOCKTON
10" SANITARY SEWER 29H

SHEET 29



Revision No.	Description	Date	By	Aprvd. By

CALL BEFORE YOU DIG
 UNDERGROUND SERVICE ALERT
 1-800-227-2600

- CONCEPTUAL -
 FOR REVIEW/DISCUSSION


NOT FOR CONSTRUCTION



DEPARTMENT OF PUBLIC WORKS CITY OF STOCKTON, CALIFORNIA		SHEET NO.
SCALE	AS NOTED	
DESIGNED BY		
DRAWN BY		
CHECKED BY		
RECORD DWGS.		
E-31		
PROJECT NO.		

pw://HDR_US_West_01/5527/10217993/

Color table: \\wa-fisr\1\EGCADStandards\UPRR\TRITables\Color\UPRR.tbl
 \\wa-fisr\1\EGCADStandards\UPRR\TR\HDR\PILOTDR\AV\8\HDR-UPRR_V8\pentable.tbl
 pw://HDR_US_West_01/5527/10217993/
 Default
 2/20/2021 9:02:44 PM

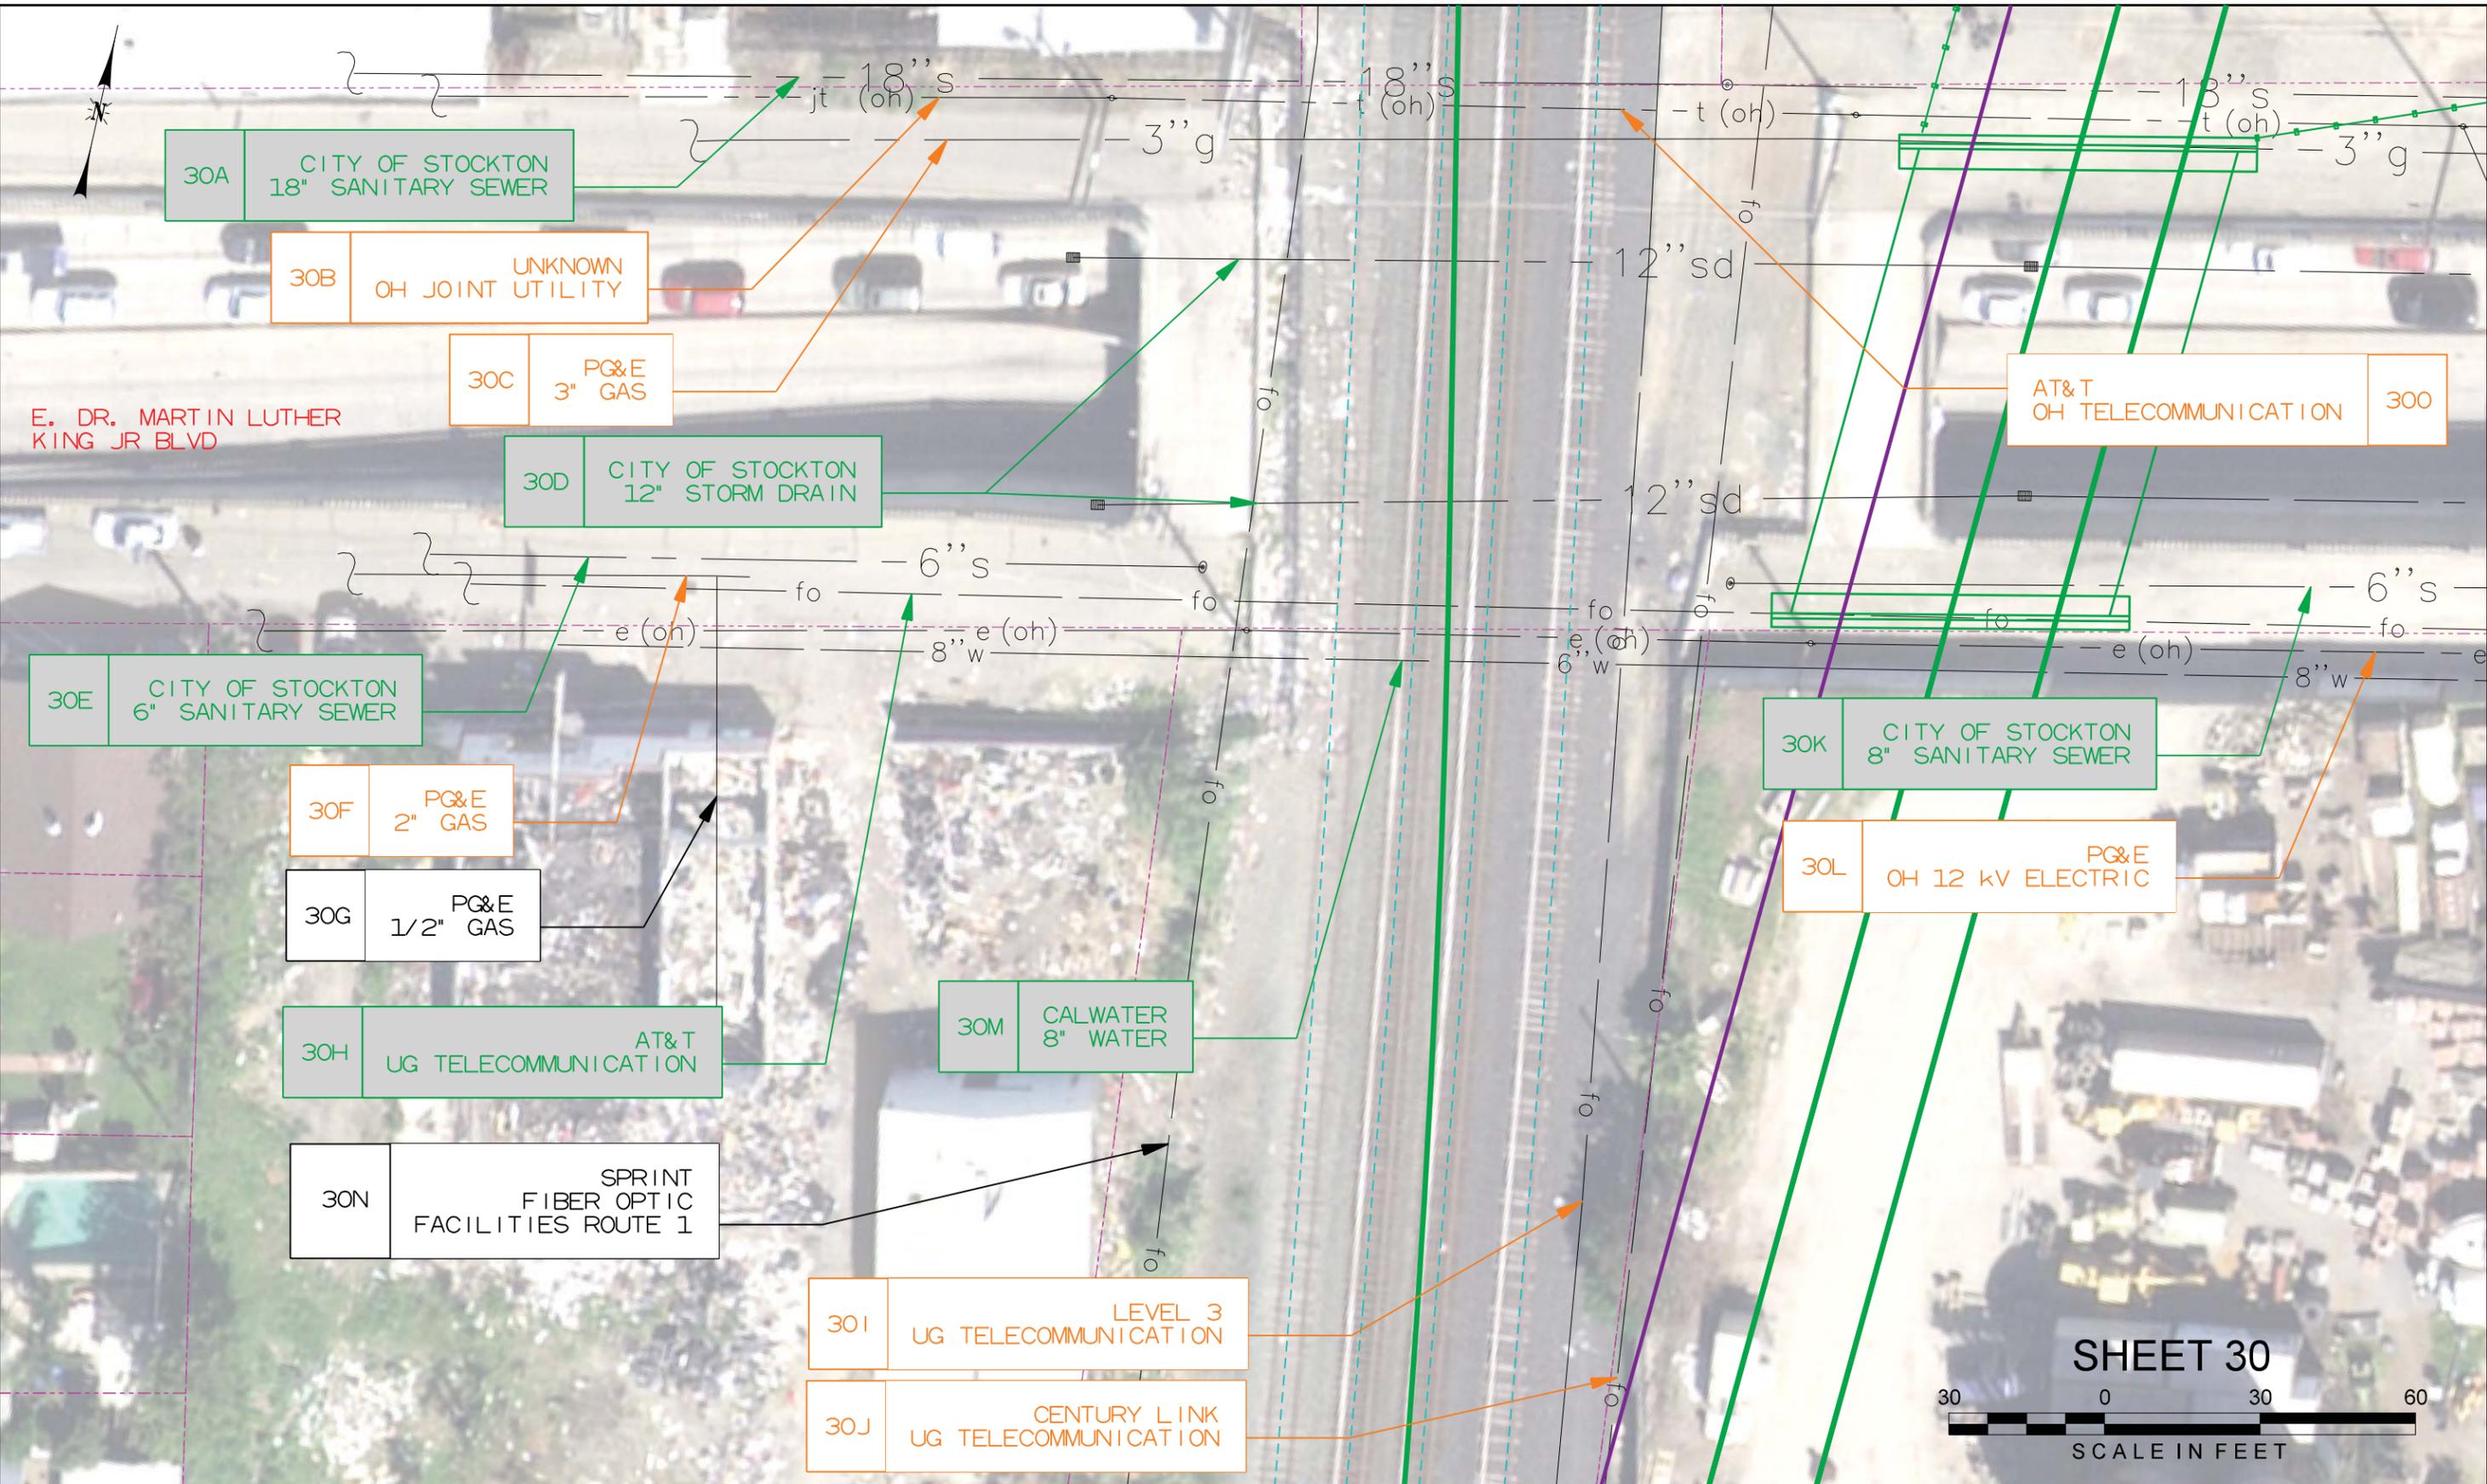


Revision No.	Description	Date	By	Appr'd. By

CALL BEFORE YOU DIG
 UNDERGROUND SERVICE ALERT
 1-800-227-2600


- CONCEPTUAL -
 FOR REVIEW/DISCUSSION

NOT FOR CONSTRUCTION

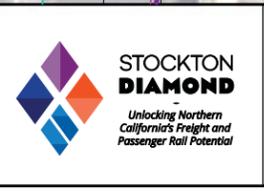

DEPARTMENT OF PUBLIC WORKS CITY OF STOCKTON, CALIFORNIA		SHEET NO.
SCALE	AS NOTED	
DESIGNED BY		OF X SHEETS
DRAWN BY		
CHECKED BY		
RECORD DWGS.		
E-32		PROJECT NO.

Color table: \\wa-filsv1\EGCADStandards\UPRR\TRITables\Color\UPRR.tbl
 \\wa-filsv1\EGCADStandards\UPRR\TRITables\Color\UPRR.tbl
 pw://HDR_US_West_01/5527/10217993/
 Default
 2/20/2021 9:08:14 PM

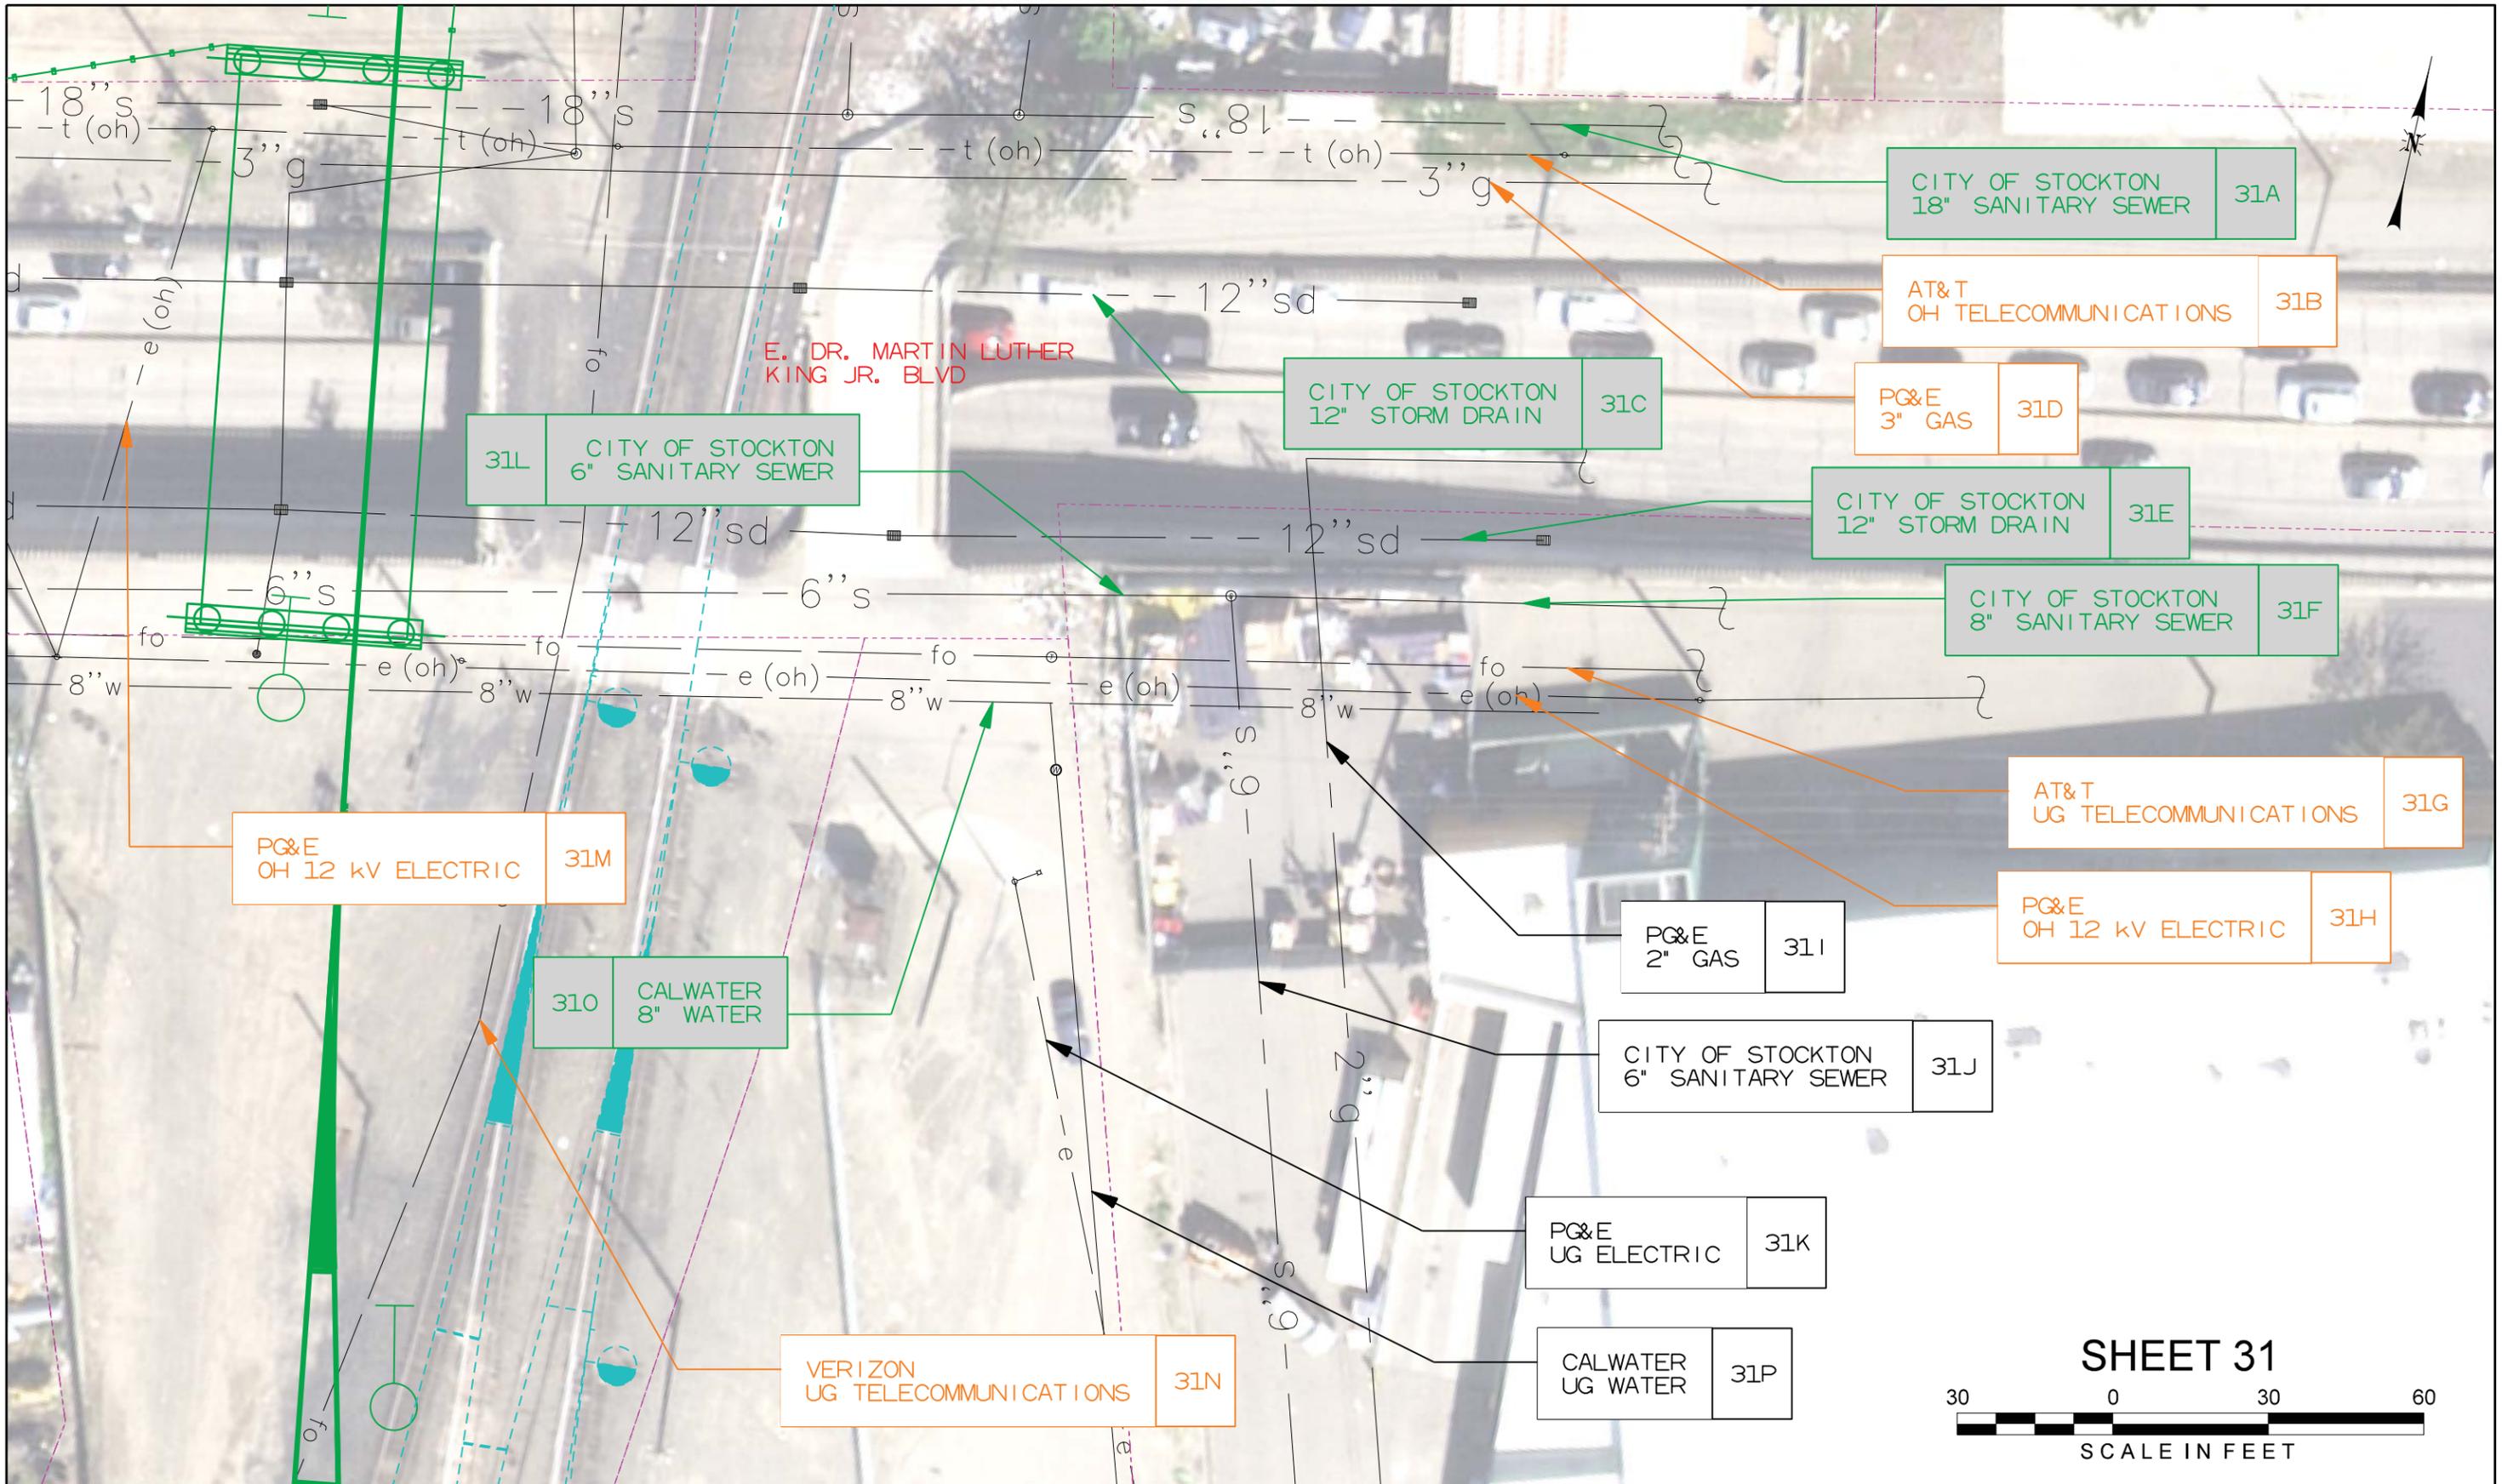


Revision No.	Description	Date	By	Aprvd. By

CALL BEFORE YOU DIG
 UNDERGROUND SERVICE ALERT
 1-800-227-2600


- CONCEPTUAL -
FOR REVIEW/DISCUSSION

NOT FOR CONSTRUCTION

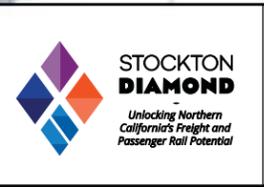

DEPARTMENT OF PUBLIC WORKS CITY OF STOCKTON, CALIFORNIA		SHEET NO.
SCALE AS NOTED	DESIGNED BY	OF X SHEETS
DRAWN BY	CHECKED BY	E-33
RECORD DWGS.	PROJECT NO.	

Color table: \\wa-fisrv1\EGCADStandards\UPRR\TRITables\Color\UPRR.tbl
 \\wa-fisrv1\EGCADStandards\UPRR\TR\HDPLOTDRV\8\HDR-UPRR_V81_pentable.tbl
 pw://HDR_US_West_01/5527/10217993/
 Default
 2/20/2021 11:34:36 PM

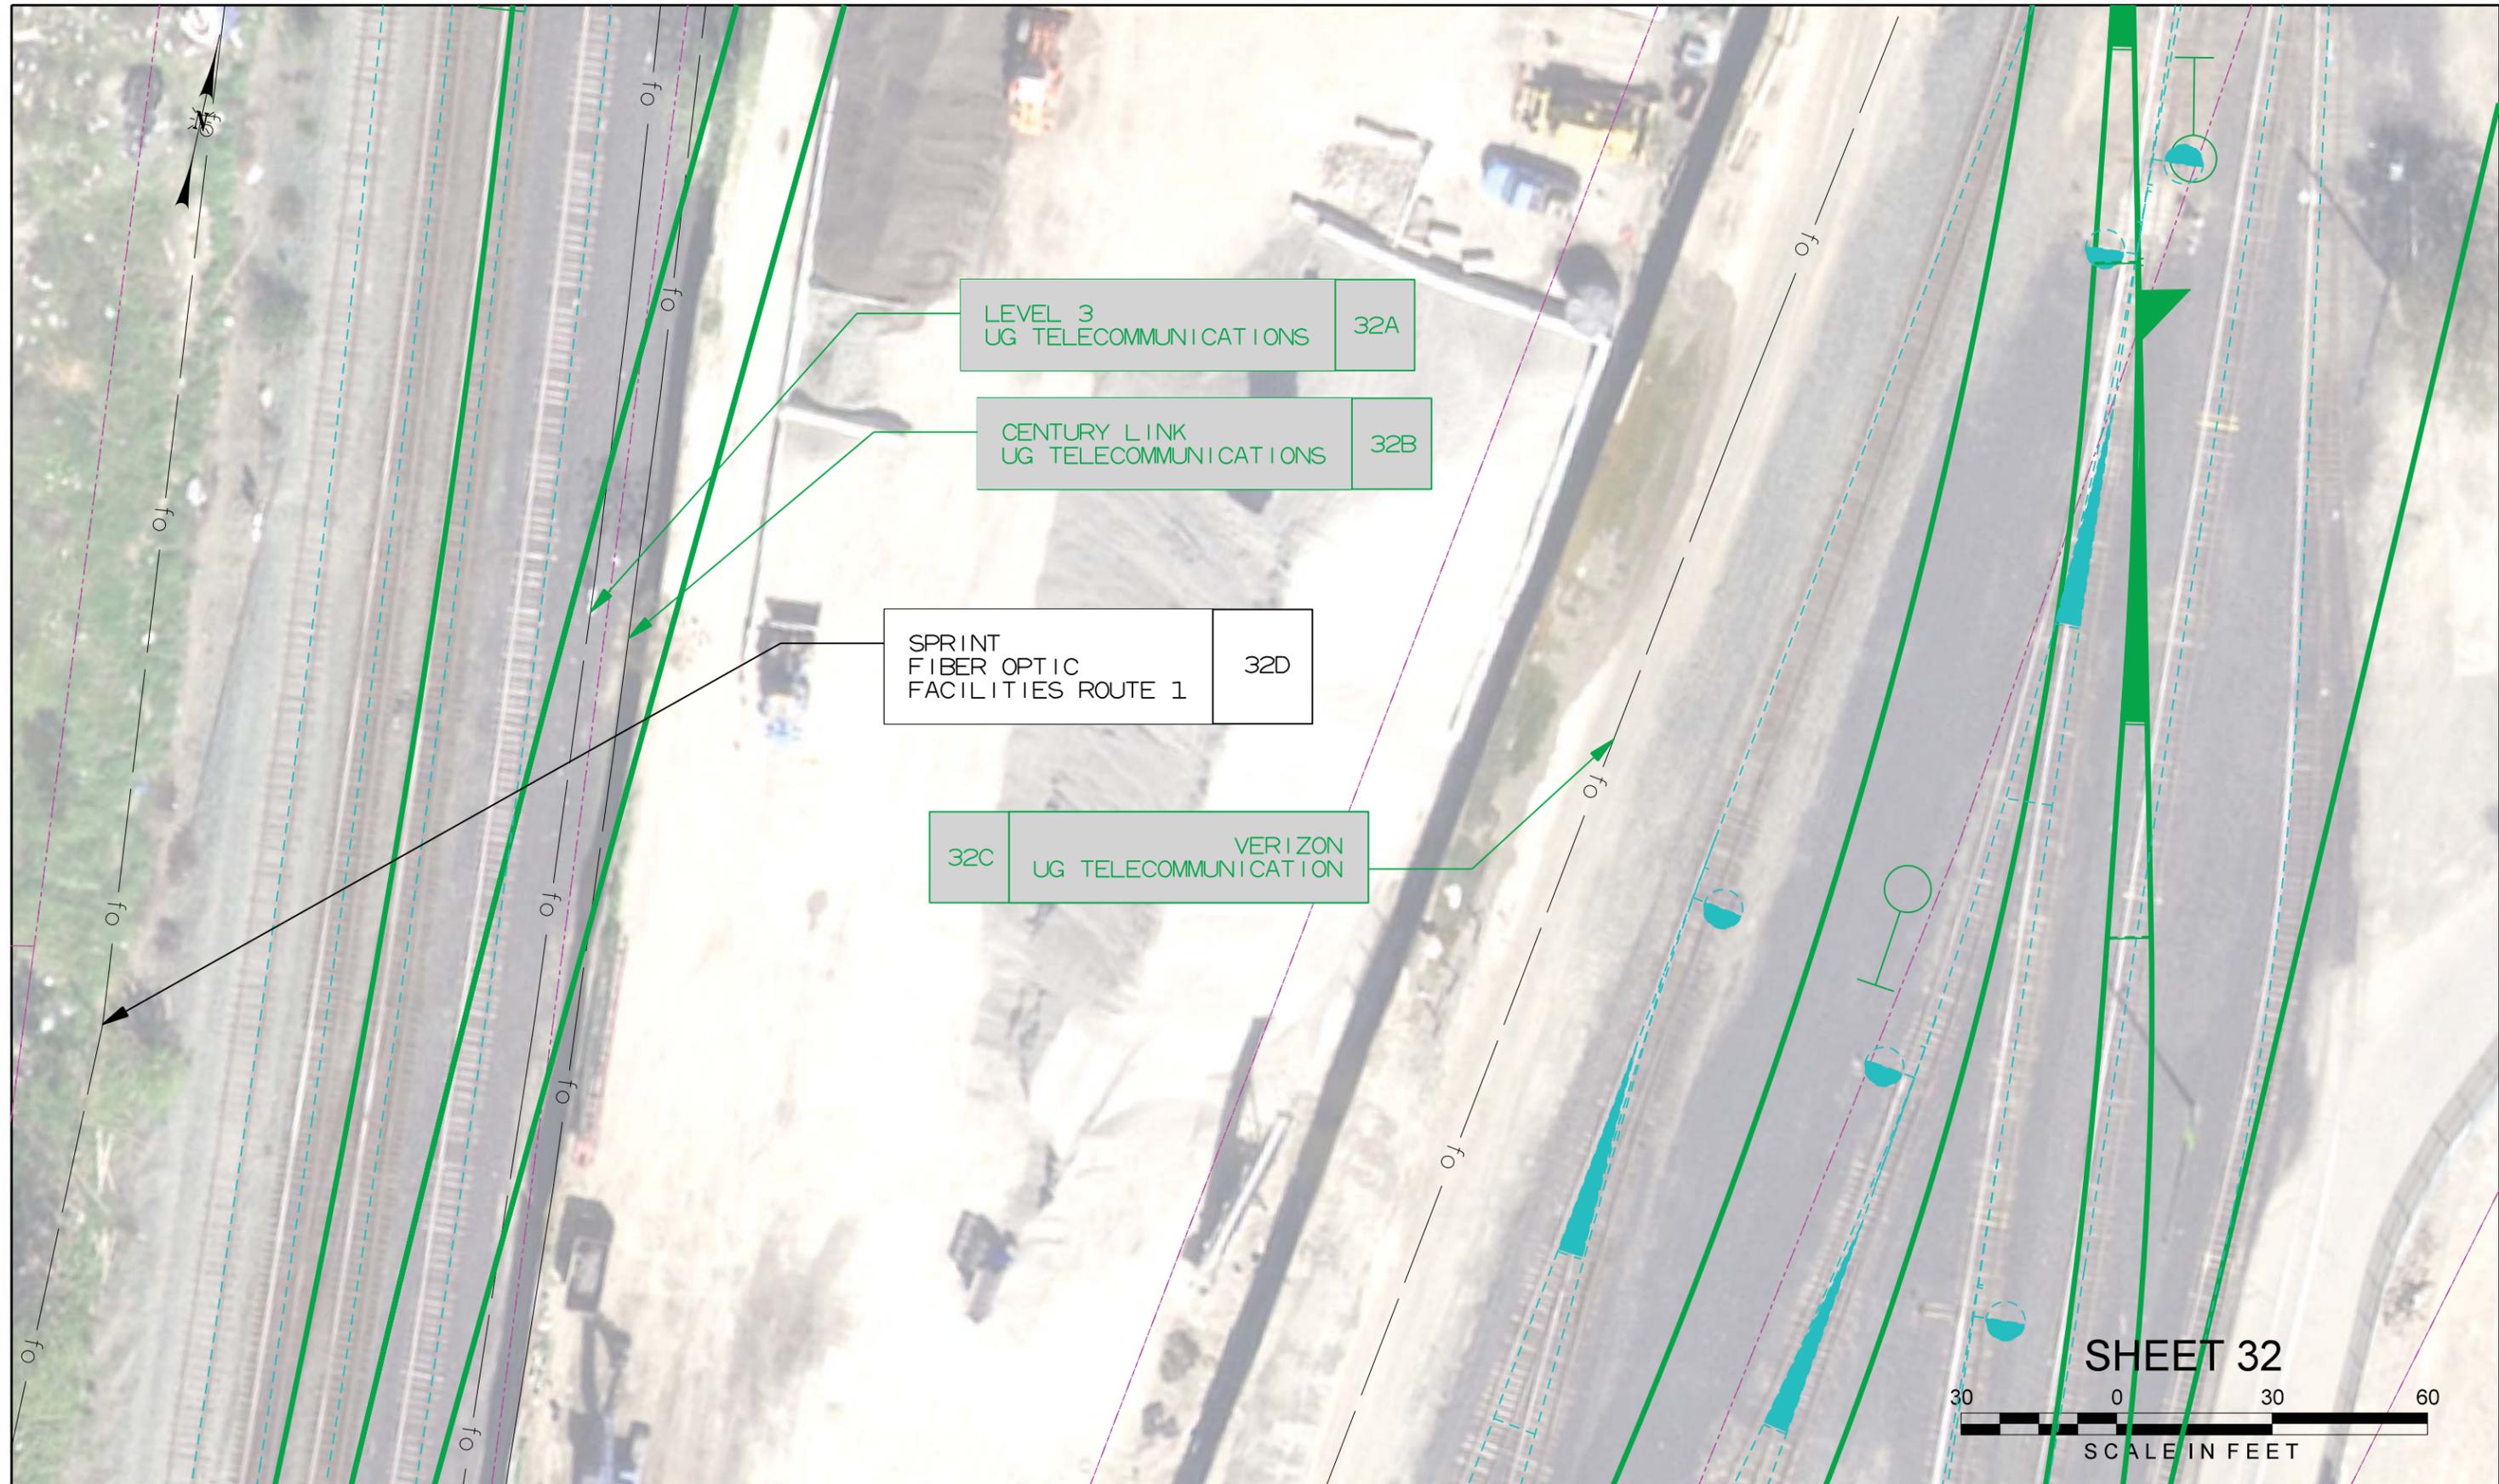

SHEET 32



Revision No.	Description	Date	By	Apprvd. By

CALL BEFORE YOU DIG
 UNDERGROUND SERVICE ALERT
 1-800-227-2600


- CONCEPTUAL -
FOR REVIEW/DISCUSSION

NOT FOR CONSTRUCTION



DEPARTMENT OF PUBLIC WORKS CITY OF STOCKTON, CALIFORNIA		SHEET NO.
SCALE AS NOTED	DESIGNED BY	OF X SHEETS
DRAWN BY	CHECKED BY	E-34
RECORD DWGS.	PROJECT NO.	

Color table: \\wa-filsrv1\IECCADStandards\UPRR\TRITables\Color\UPRR.tbl
 \\wa-filsrv1\IECCADStandards\UPRR\TR\HDR\PLTDRV\HDR-UPRR_V81_pentable.tbl
 pw:/HDR_US_Wes_01/5527/10217993/
 Default
 2/21/2021 12:38:33 AM

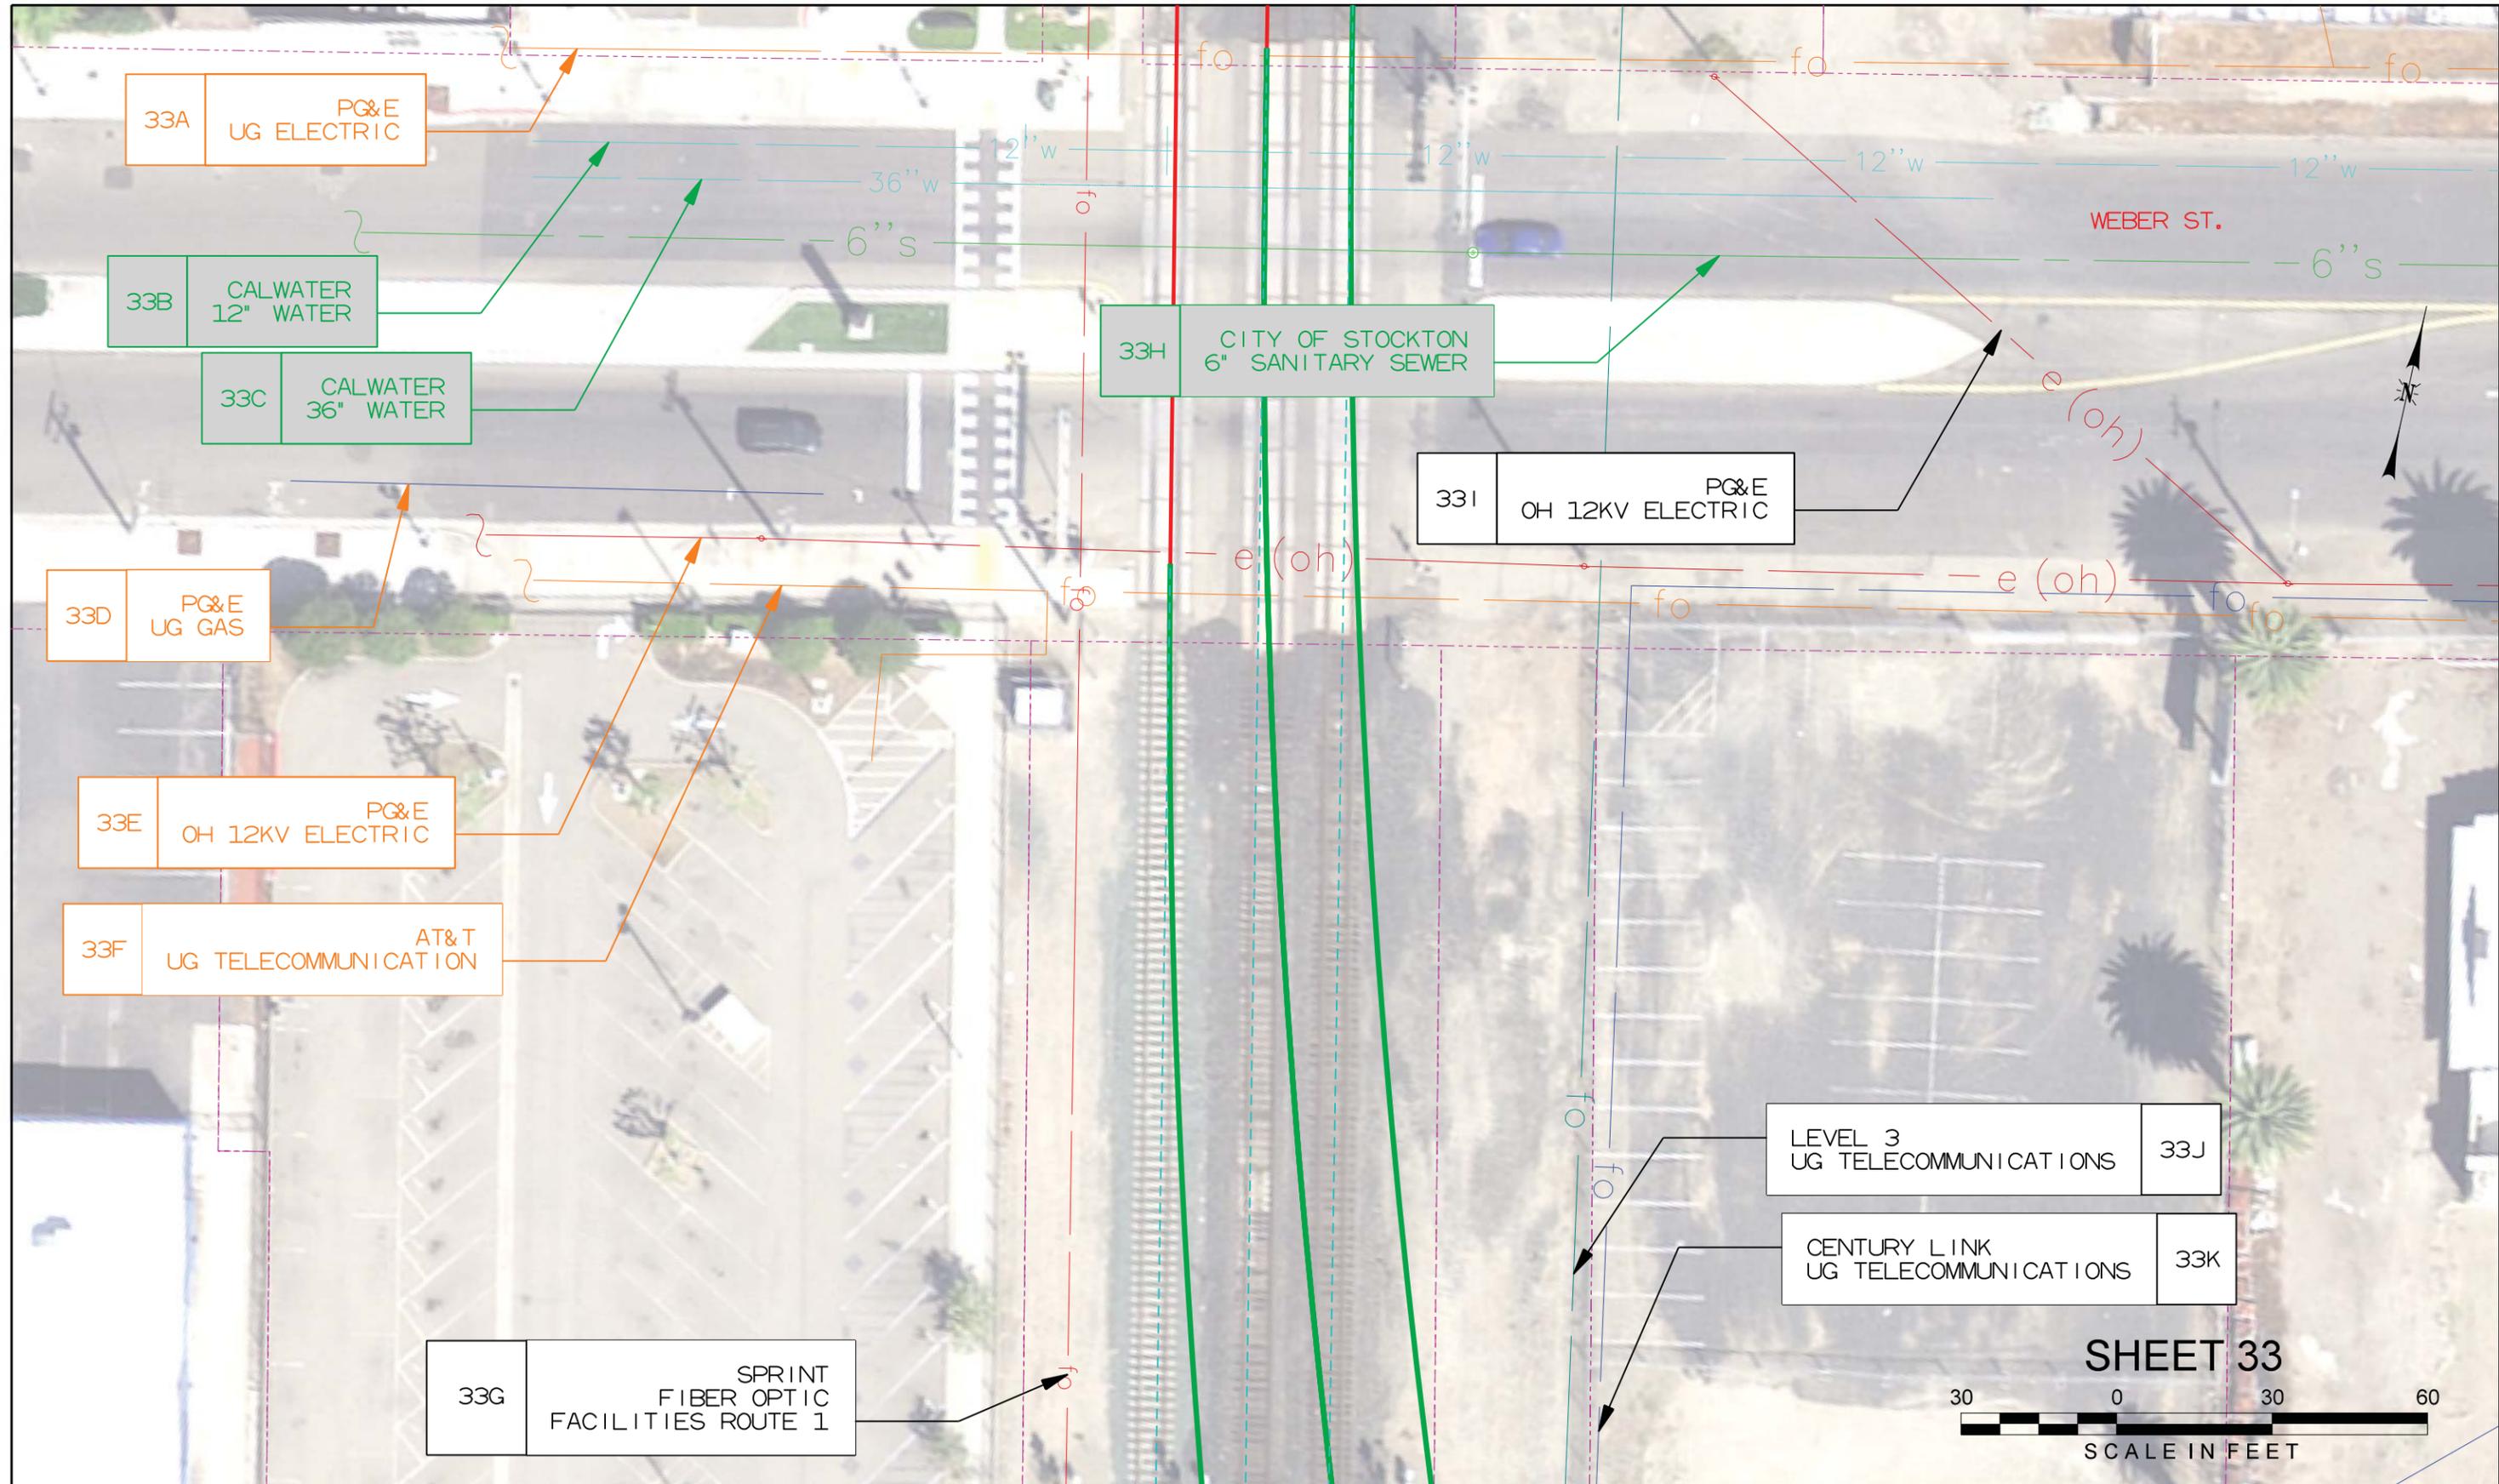

33G SPRINT FIBER OPTIC FACILITIES ROUTE 1

LEVEL 3 UG TELECOMMUNICATIONS 33J
 CENTURY LINK UG TELECOMMUNICATIONS 33K



Revision No.	Description	Date	By	Appr. By

CALL BEFORE YOU DIG
 UNDERGROUND SERVICE ALERT
 1-800-227-2600

- CONCEPTUAL -
 FOR REVIEW/DISCUSSION

NOT FOR CONSTRUCTION



DEPARTMENT OF PUBLIC WORKS CITY OF STOCKTON, CALIFORNIA		SHEET NO.
SCALE AS NOTED	DESIGNED BY	OF X SHEETS
DRAWN BY	CHECKED BY	E-35
RECORD DWGS.	PROJECT NO.	